

GYMNASIUM

WORKSHOP


16390

5480

GROUND FLOOR PLAN
1:50

NOTES
DO NOT SCALE FROM DRAWINGS
ALL DIMENSIONS MUST BE CHECKED ON SITE BY THE CONTRACTOR WITH ANY DISCREPANCIES REPORTED TO THE ARCHITECT

REV	DATE	DETAILS
00	01/06/23	ORIGINAL ISSUE

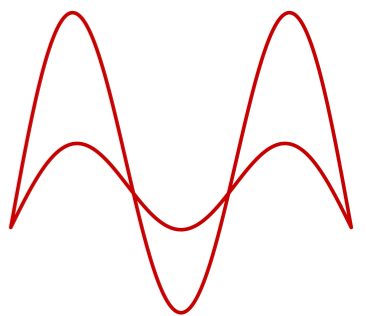

Mode Engineers
www.modeengineers.com
info@modeengineers.com
01603 975285

CLIENT Mr L MULLIGAN

PROJECT
LIME TREE FARM
LONG STRATTON
NORFOLK

DRAWING TITLE
WORKSHOP/ GYM
FLOOR PLAN

SCALE	DRAWN BY	CHECKED BY	DATE
1:50 @ A3	SWB	SWB	01/06/23
PROJECT NUMBER	DRAWING NUMBER	REVISION NUMBER	
22-38	110	00	