


SITE PLAN
1:500

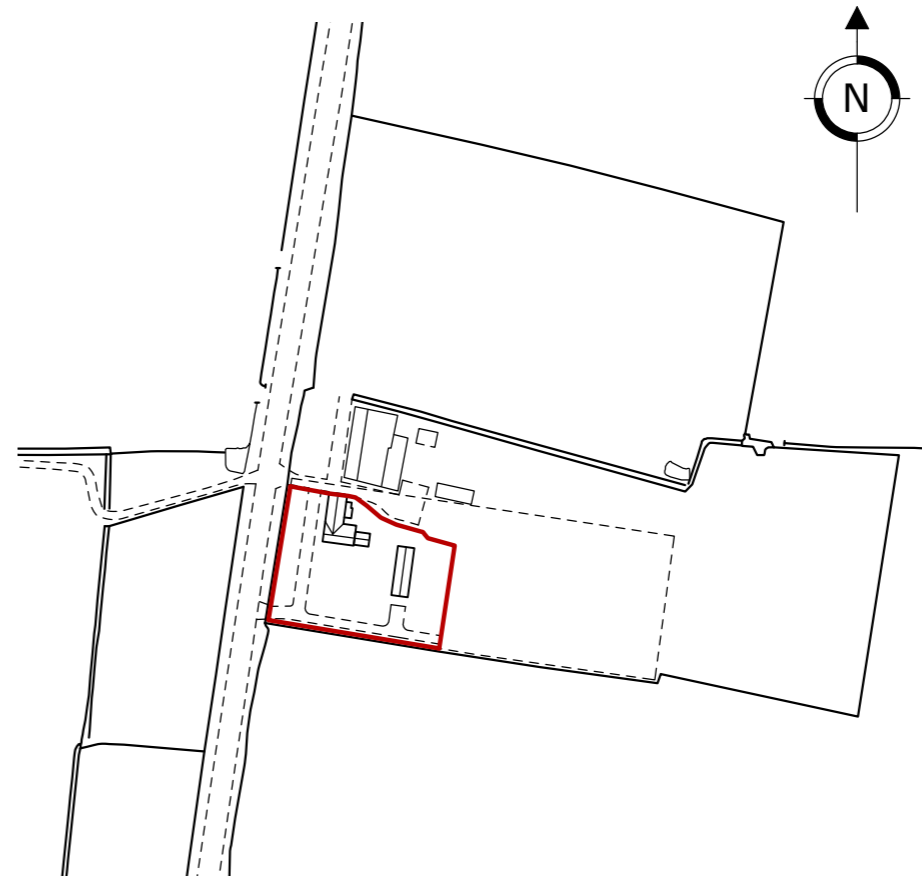


LOCATION PLAN
1:2500

NOTES
DO NOT SCALE FROM DRAWINGS
ALL DIMENSIONS MUST BE CHECKED ON SITE BY THE CONTRACTOR WITH ANY DISCREPANCIES REPORTED TO THE ARCHITECT

- KEY
- ① KITCHEN EXTENSION
 - ② BATHROOM REBUILD
 - ③ WORKSHOP/GYM
 - ④ NEW HIGHWAY ACCESS

REV	DATE	DETAILS
02	14/10/23	BOUNDARY REVISION
01	08/10/23	OUT-BUILDING REVISED
00	22/12/22	ORIGINAL ISSUE

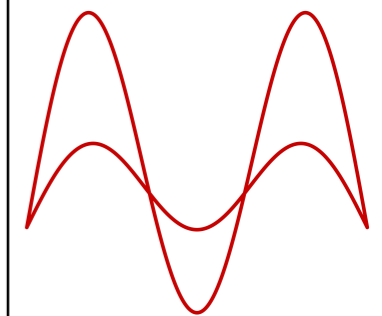

Mode Engineers
www.modeengineers.com
info@modeengineers.com
01603 975285

CLIENT Mr L MULLIGAN

PROJECT
LIME TREE FARM
LONG STRATTON
NORFOLK

DRAWING TITLE
LOCATION &
SITE PLAN

SCALE	DRAWN BY	CHECKED BY	DATE
AS SHOWN	SWB	SWB	14/10/23
PROJECT NUMBER	DRAWING NUMBER	REVISION NUMBER	
22-38	100	02	