









INTERLOCKING  
PAVING STONES  
PLASTAVE  
TUMBLED SETTS

DATE  
LOT NUMBER  
QUANTITY  
WEIGHT

BATCH NUMBER  
YEAR  
MOON

CASTLE STONE	1/4 STONE	RUSTIC GOLD	PEAKSTONE	SARSEN STONE	NIDDSTONE	BRUNELLO
-----------------	--------------	----------------	-----------	-----------------	-----------	----------

QC DATA

AM	PM
----	----

**SORRENTI**  
PLASTAVE TUMBLED SETTS



**SECIL**  
**natural**  
**lime**

SINCE 1891

**NHL 3.5**

Official distributor in UK  
 Singleton  
Birch

25kg net





23702

4

CE

C

Old English

EM 304 W1284














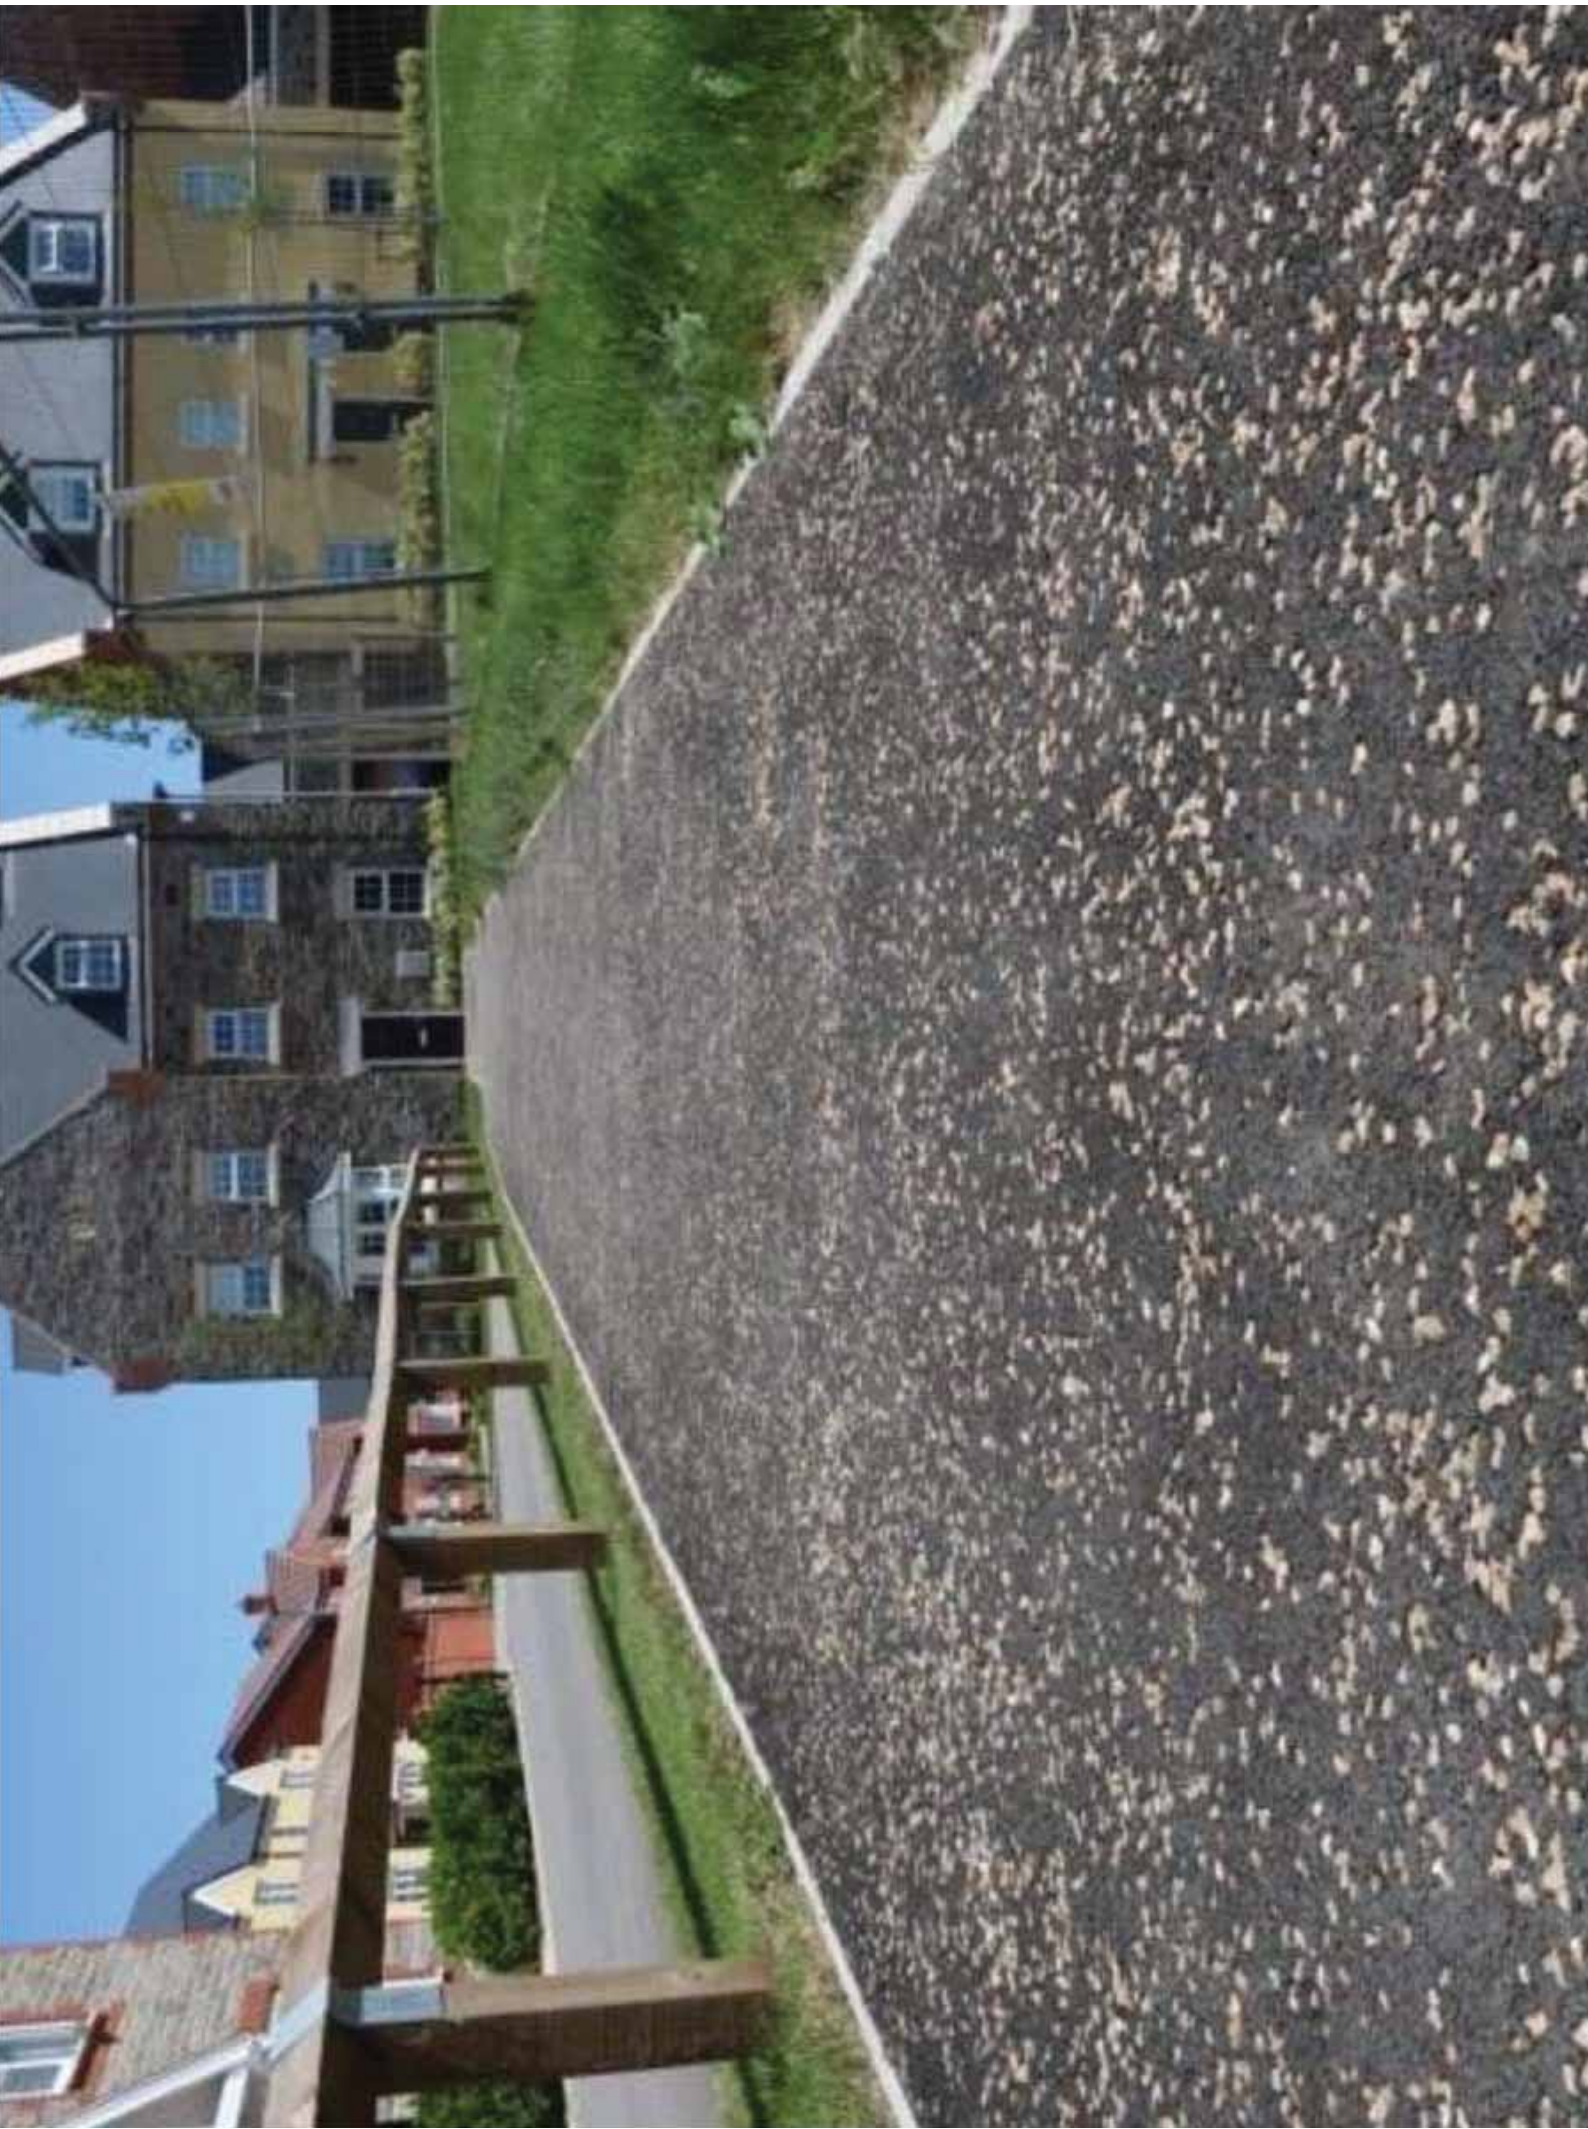

Plot 3 /W1

1350x1000mm

1 Lignum Casement Window

All images viewed from outside

Product not within PAS 24 scope

Timber - Red Grandis

4T Clear / 16 / 4T Clear PT+ Low E

Spacer - Black

Gas - Argon

Hinge - Side Hung

Coastal Opera Window espag handle  
Satin Stainless Steel

22mm Bonded Ovolo Composite Astragal Bar with


18mm duplex grilles

Black Weatherseal

Head Drip Extension

Finish : White (RAL 9016)

Fitting Included

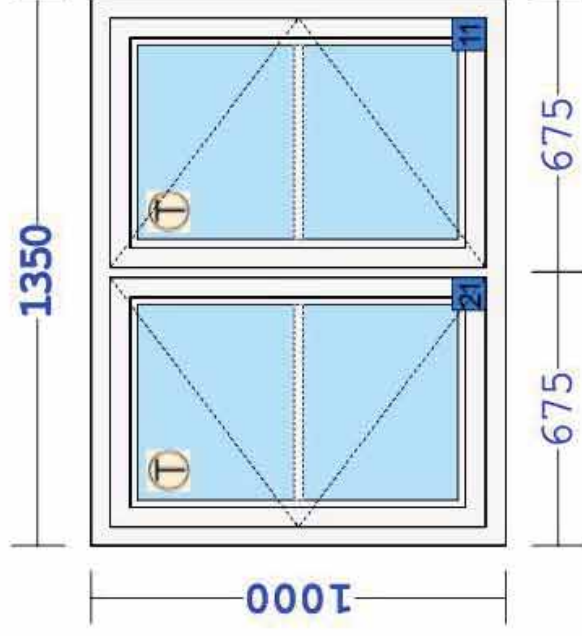

Plot 3/D1

1800x2100mm

1

Lignum Open Out Double Door

All images viewed from outside

Product not within PAS 24 scope

Timber - Red Grandis

6.8 Acoustic LAM Clear / 14 / 4T Clear PT+ Low E

Spacer - Black

Gas - Argon

Brushed Stainless Steel Lift Off Hinges

Multi-point lock (11)

Multi-point lock (21)

35gx45T 3 Star Satin Nickel Thumb Turn Cylinder

Coastal Opera - Satin Stainless Steel


Black Weatherseal (11)

Head Drip Extension

OUM5 RITB Black Thresh

Finish : White (RAL 9016)

Fitting Included

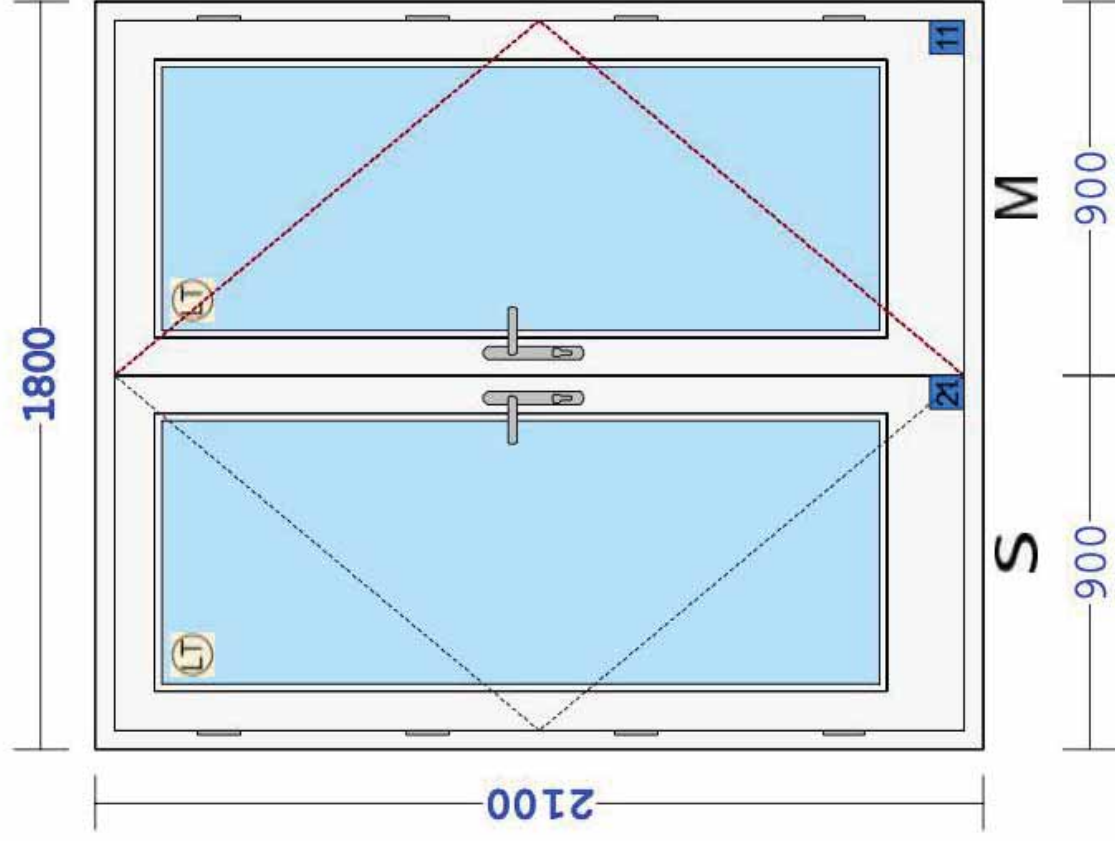



plot 3/6/D2

900x2100mm

2

Lignum Open In Single Door

All images viewed from outside

Product not within PAS 24 scope

Timber - Red Grandis

4T Clear / 16 / 4T Clear PT+ Low E

Spacer - Black

Gas - Argon

28mm Flat Vertical Grooved Panel Tricoya (11)

Brushed Stainless Steel Lift Off Hinges

Multi-point lock (12)

Multi-point lock (11)

35-35 Nickel Thumb Turn Cylinder (11)

40-40 Nickel Cylinder (12)

Coastal inside pull with escutcheon Satin Stainless

Steel (11)

Coastal Opera - Satin Stainless Steel (12)

22mm Bonded Ovolo Composite Astragal Bar with


18mm duplex grilles

Black Weatherseal

MXS 15/68 RITB Black Thresh

Finish : White (RAL 9016)

Fitting Included

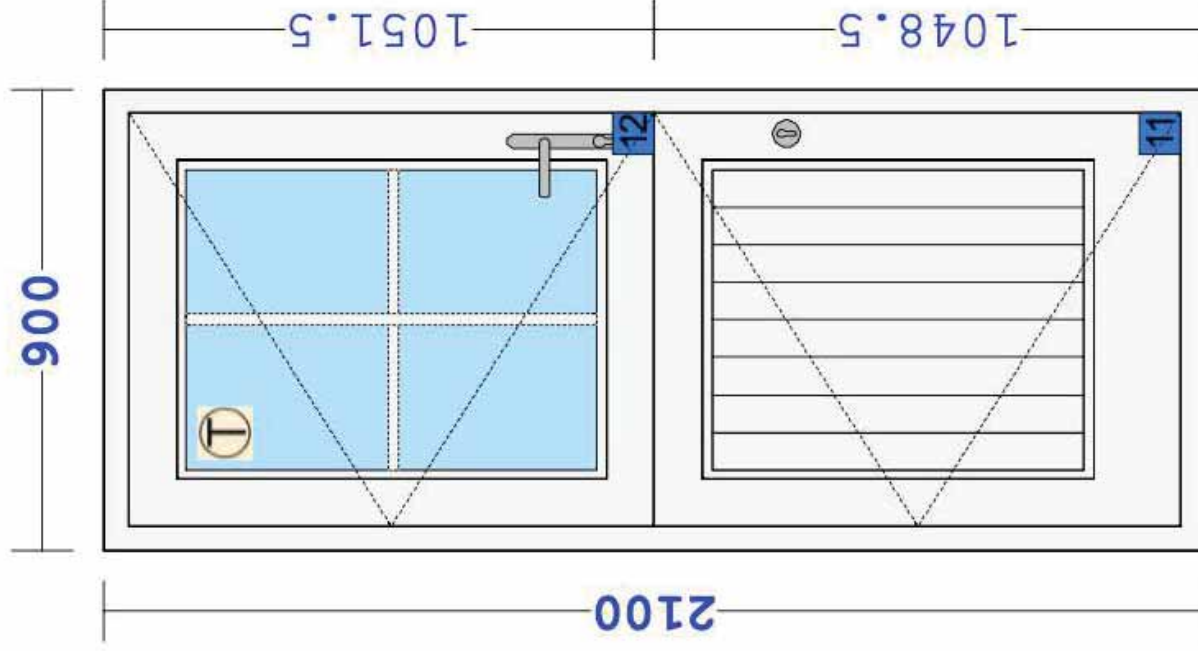

Plot 3/6/D3

900x2100mm

2 Lignum Open In Single Door

All images viewed from outside  
Product not within PAS 24 scope

Timber - Red Grandis

4T Clear / 16 / 4T Clear PT+ Low E

Spacer - Black

Gas - Argon

45mm Vertical Grooved Panel + Vision Panel  
Tricoya

Brushed Stainless Steel Lift Off Hinges

Multi-point lock

40-40 Nickel Cylinder

Coastal Opera - Satin Stainless Steel  
Black Weatherseal

MXS 15/68 RITB Black Thresh

Finish : White (RAL 9016)

Fitting Included

