
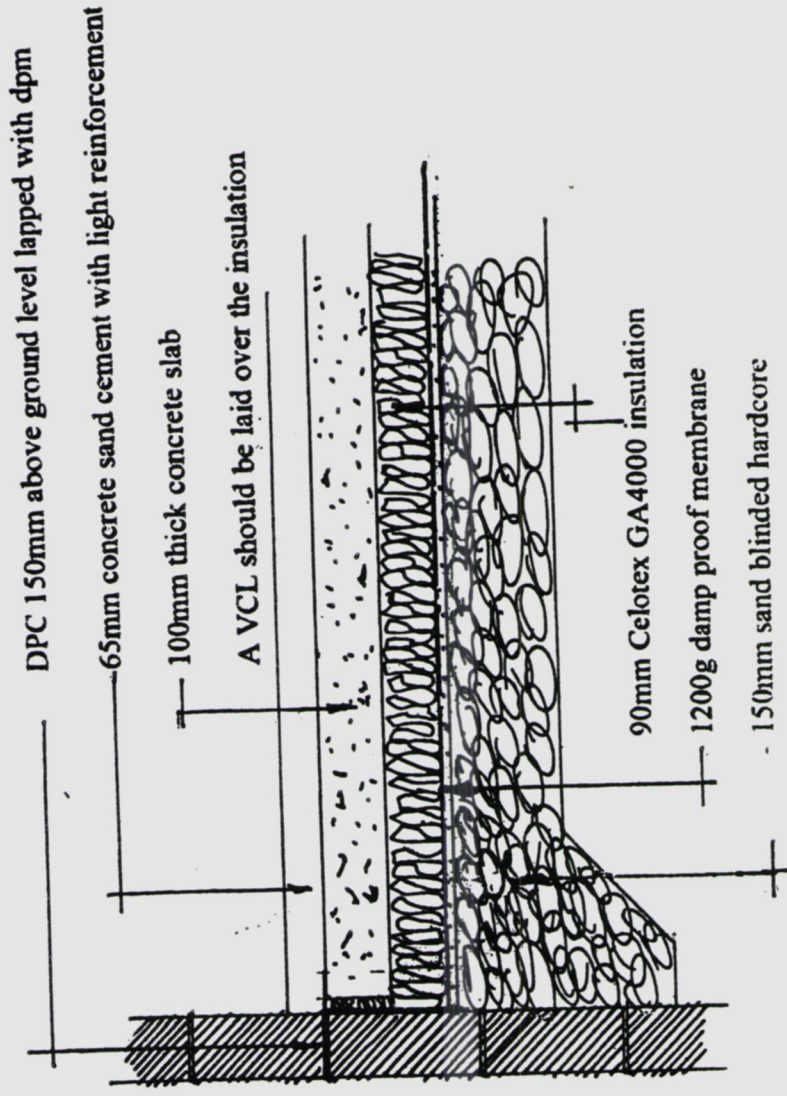


HAVANT BOROUGH COUNCIL  
 16 OCT 2023  
 RECEIVED


**SOLID GROUND FLOOR**  
 U-value 0.18 W/m<sup>2</sup>K  
 P/A Ratio 0.5

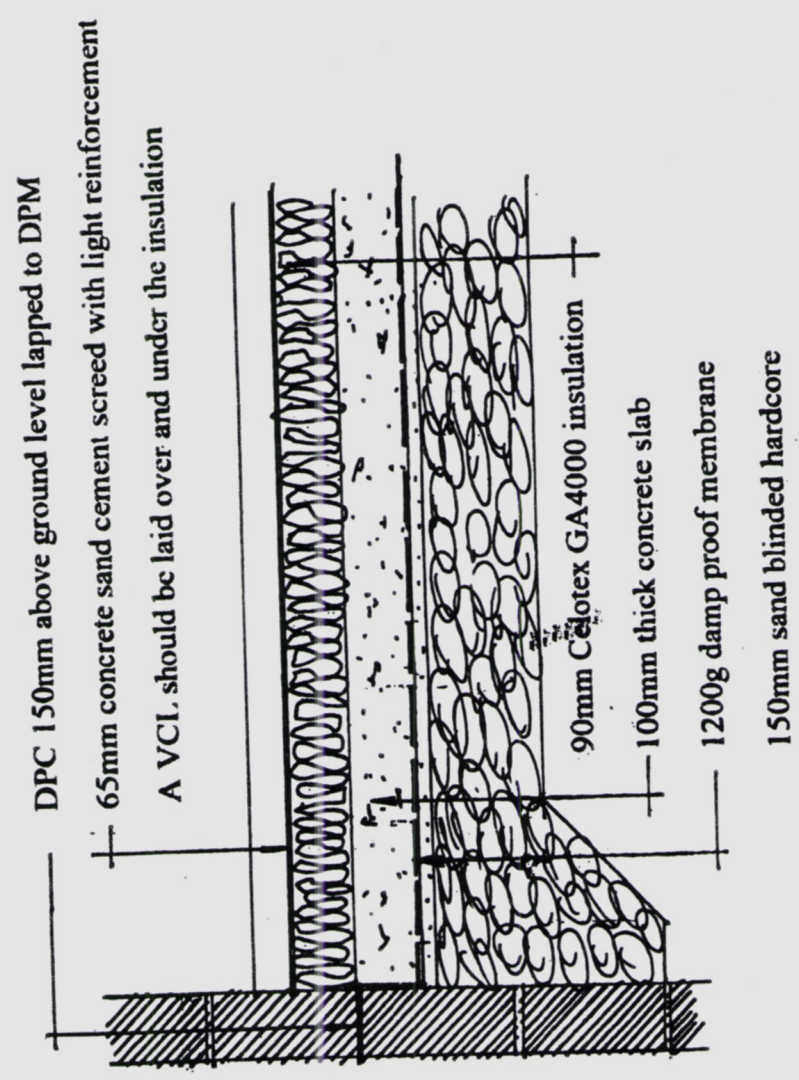

**SOLID GROUND FLOOR**  
 U-value 0.18 W/m<sup>2</sup>K


PETER J. WALKER  
 ISLAND DESIGN  
 182 SEAFRONT, HAYLING ISLAND, HANTS  
 PO11 9AN  
 TEL: 02392467571

**NOT TO SCALE**

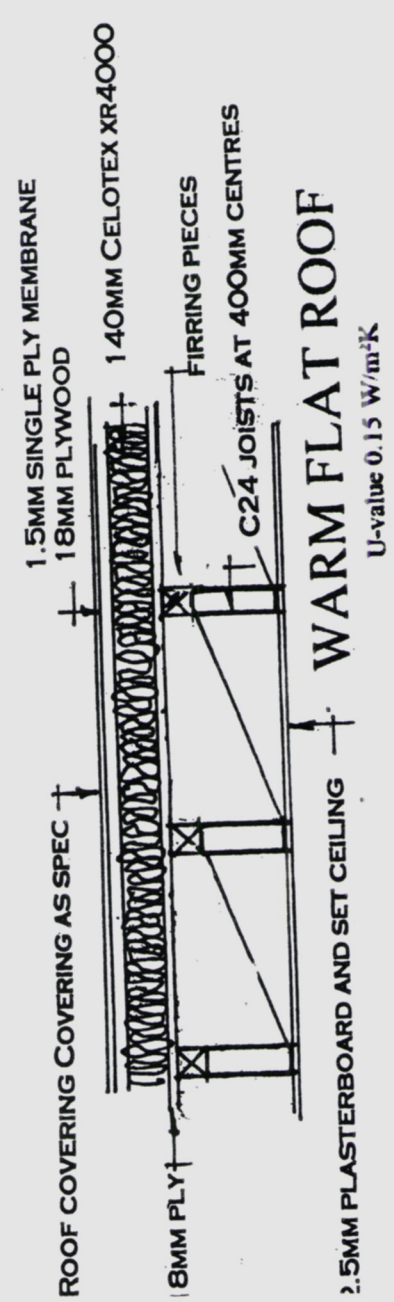

**PROPOSED SINGLE STOREY REAR ADDITION.  
 45, BROOKLANDS RD, BEDHAMPTON, HANTS.  
 FOR MR & MRS B. WAIN.**

**CAVITY WALL**  
 U-value 0.18 W/m<sup>2</sup>K

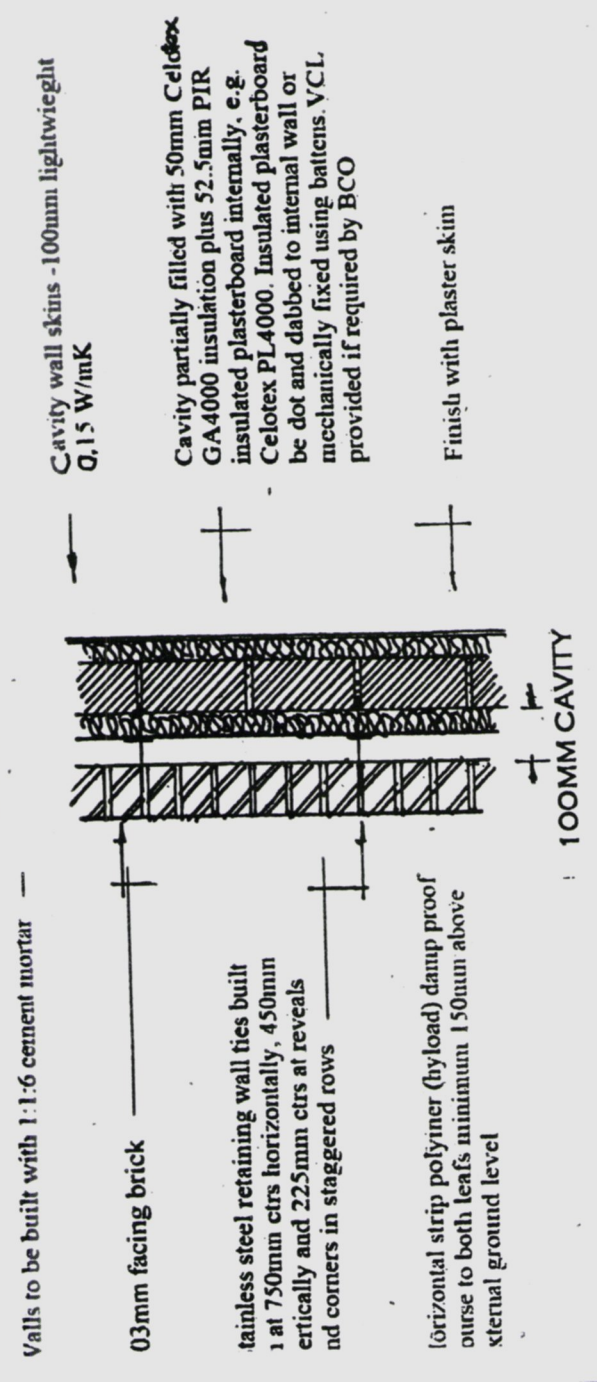

Walls to be built with 1:1.6 cement mortar

03mm facing brick

stainless steel retaining wall ties built at 750mm ctrs horizontally, 450mm vertically and 225mm ctrs at reveals and corners in staggered rows

horizontal strip polyurethane (hyload) damp proof course to both leaves minimum 150mm above external ground level