


Item 1

Scale 1:20 @ A3

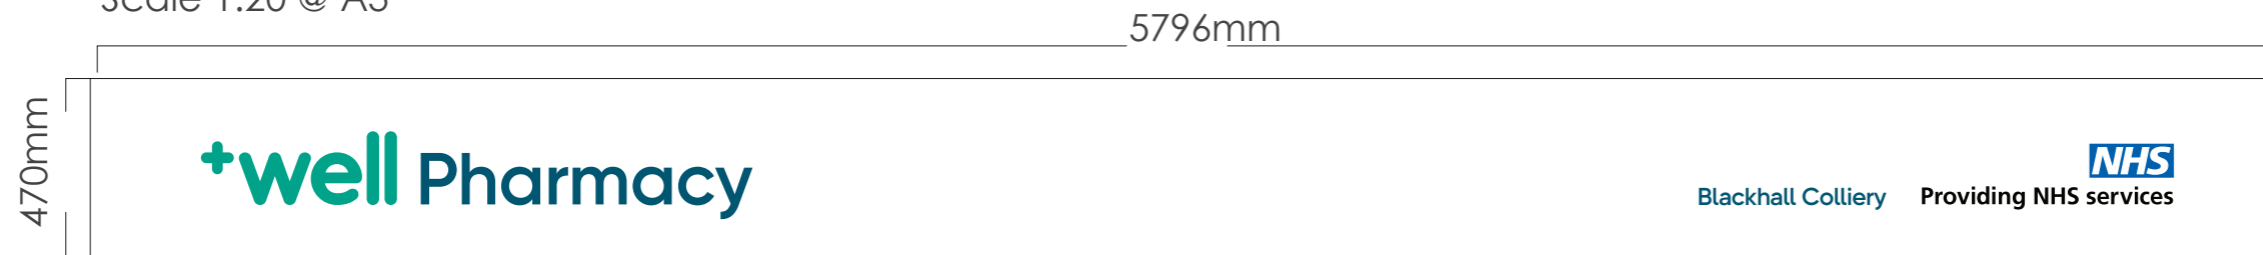

Item 1

Item 2

1No. Non-Illuminated folded dibond tray panel
5796 x 470mm with 20mm upstand, 25mm returns, complete with
5mm Acrylic cut out Well logo on stand off locators.

All other text to be non illuminated face
applied vinyl only
PMS 3268C, 7708C, 300C.

PMS 3268 C	PMS 7708 C	RAL 9003	PMS 300 C
------------	------------	----------	-----------

