



GROUND FLOOR PLAN

1:100

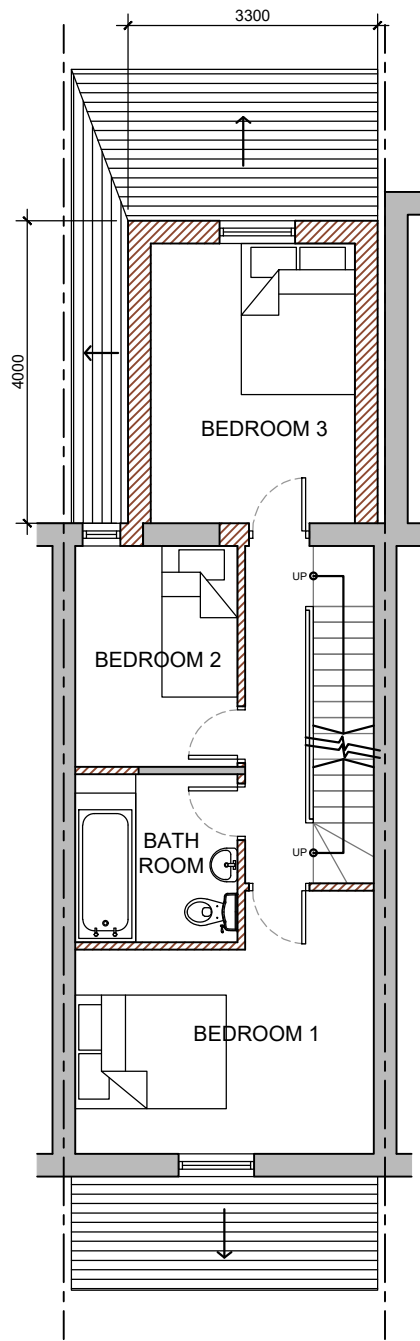


FIRST FLOOR PLAN

1:100

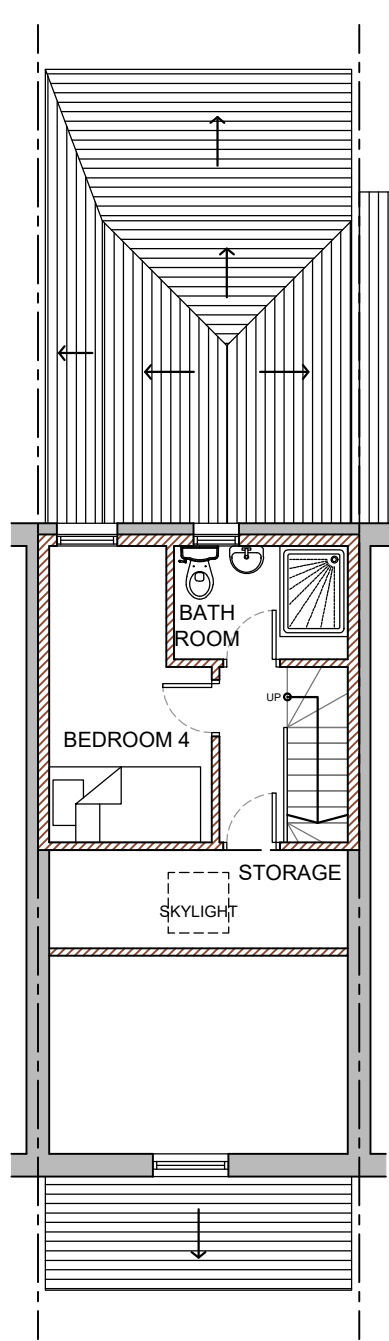


SECOND FLOOR PLAN

1:100

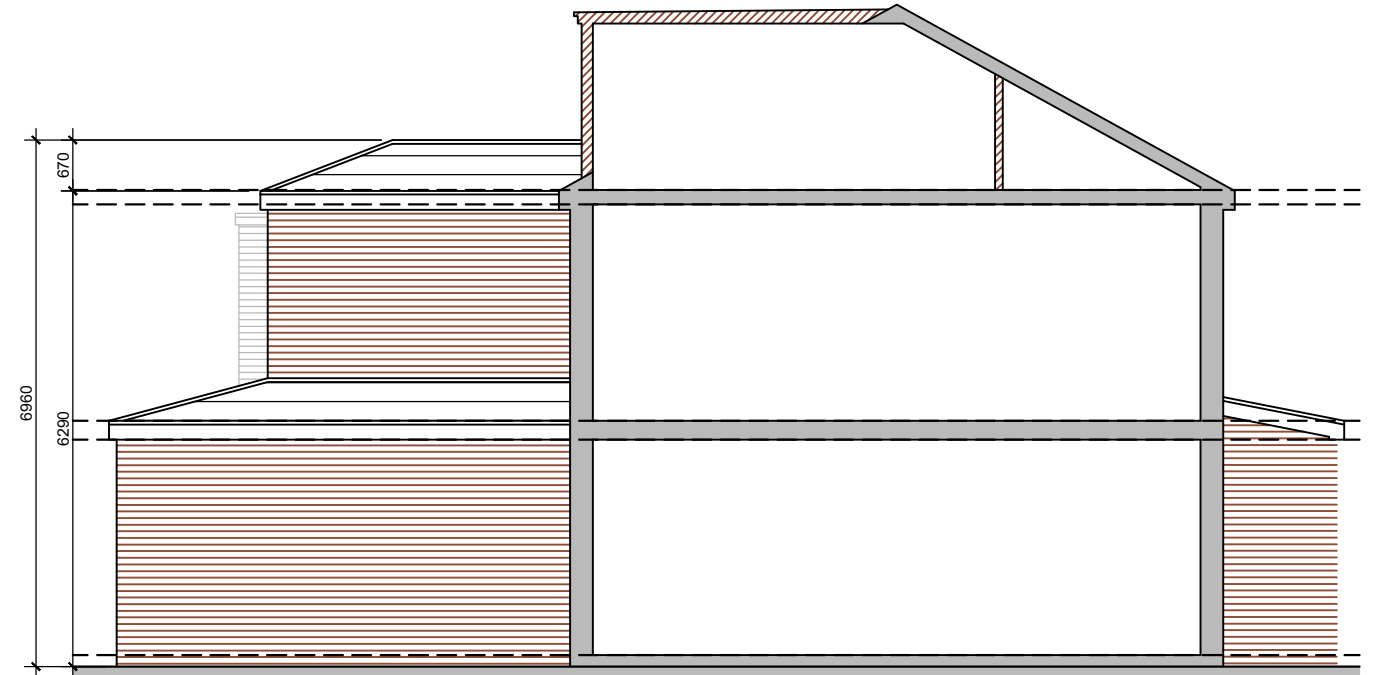


LEFT ELEVATION

1:100

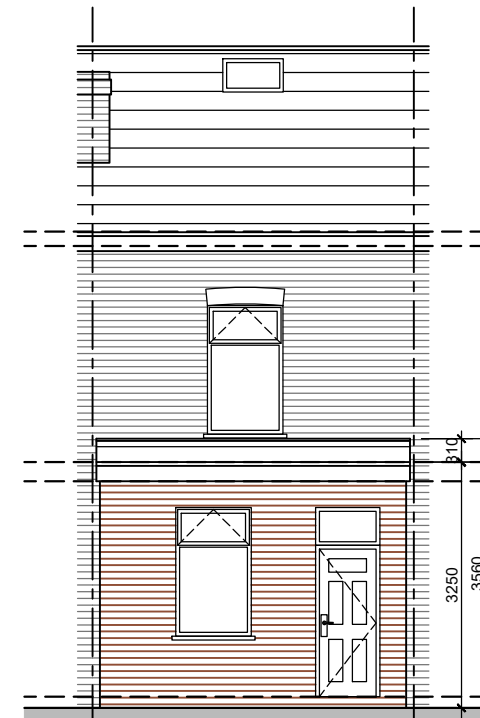

FRONT ELEVATION

1:100

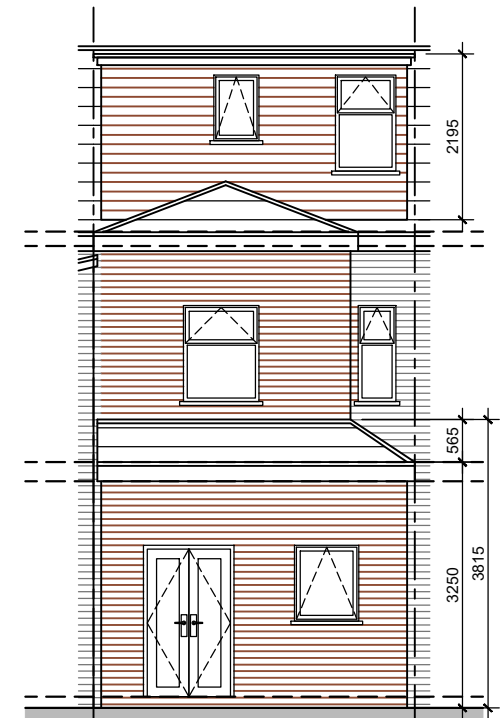

REAR ELEVATION

1:100

Scale 1:100



**NOTES:**

No scaling or dimensions other than those figured are to be taken from this drawing. All dimensions to be checked on site

This drawing is for use at the named location and for Planning Permission purposes only and as such should not be used at any other location or for any other purposes

Project Location:

385 ST HELENS ROAD,  
BOLTON,  
BL3 3QD

Drawing:

02 Proposed Building  
- REV B

Scale:

1:100

Size:

A3

Date:

10/23