

The Contractor is responsible for checking dimensions and any discrepancy to be verified with the Architects before proceeding. Figured dimensions to be worked to only. DO NOT SCALE

MATERIAL KEY:



Walls:

- Main Brick - Wienerberger Reno Red Multi. Natural mortar
- Main Brick - Forterra Russett Red. Natural mortar
- Main Brick - Wienerberger Sunset Red Multi. Natural mortar
- Main Brick - Wienerberger Harvest Buff Multi. Natural mortar
- Render - K Rend silicone fine texture - off white

Roofing:

- Roof Tile - Marley Modern Old English Dark Red.
- Roof Tile - Marley Modern Smooth Grey.

Main roof with dry verge and parging coloured to match tiling to low level roofs
Fascias to vary between white & black
Refer to Landscape drawing for hard surface materials.

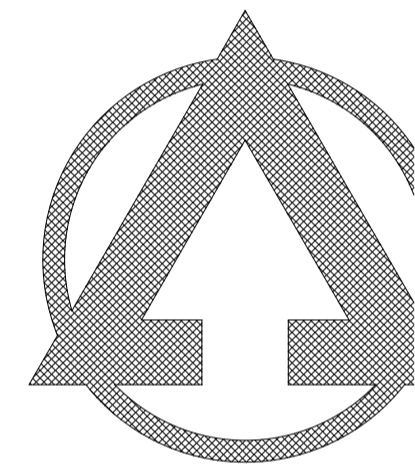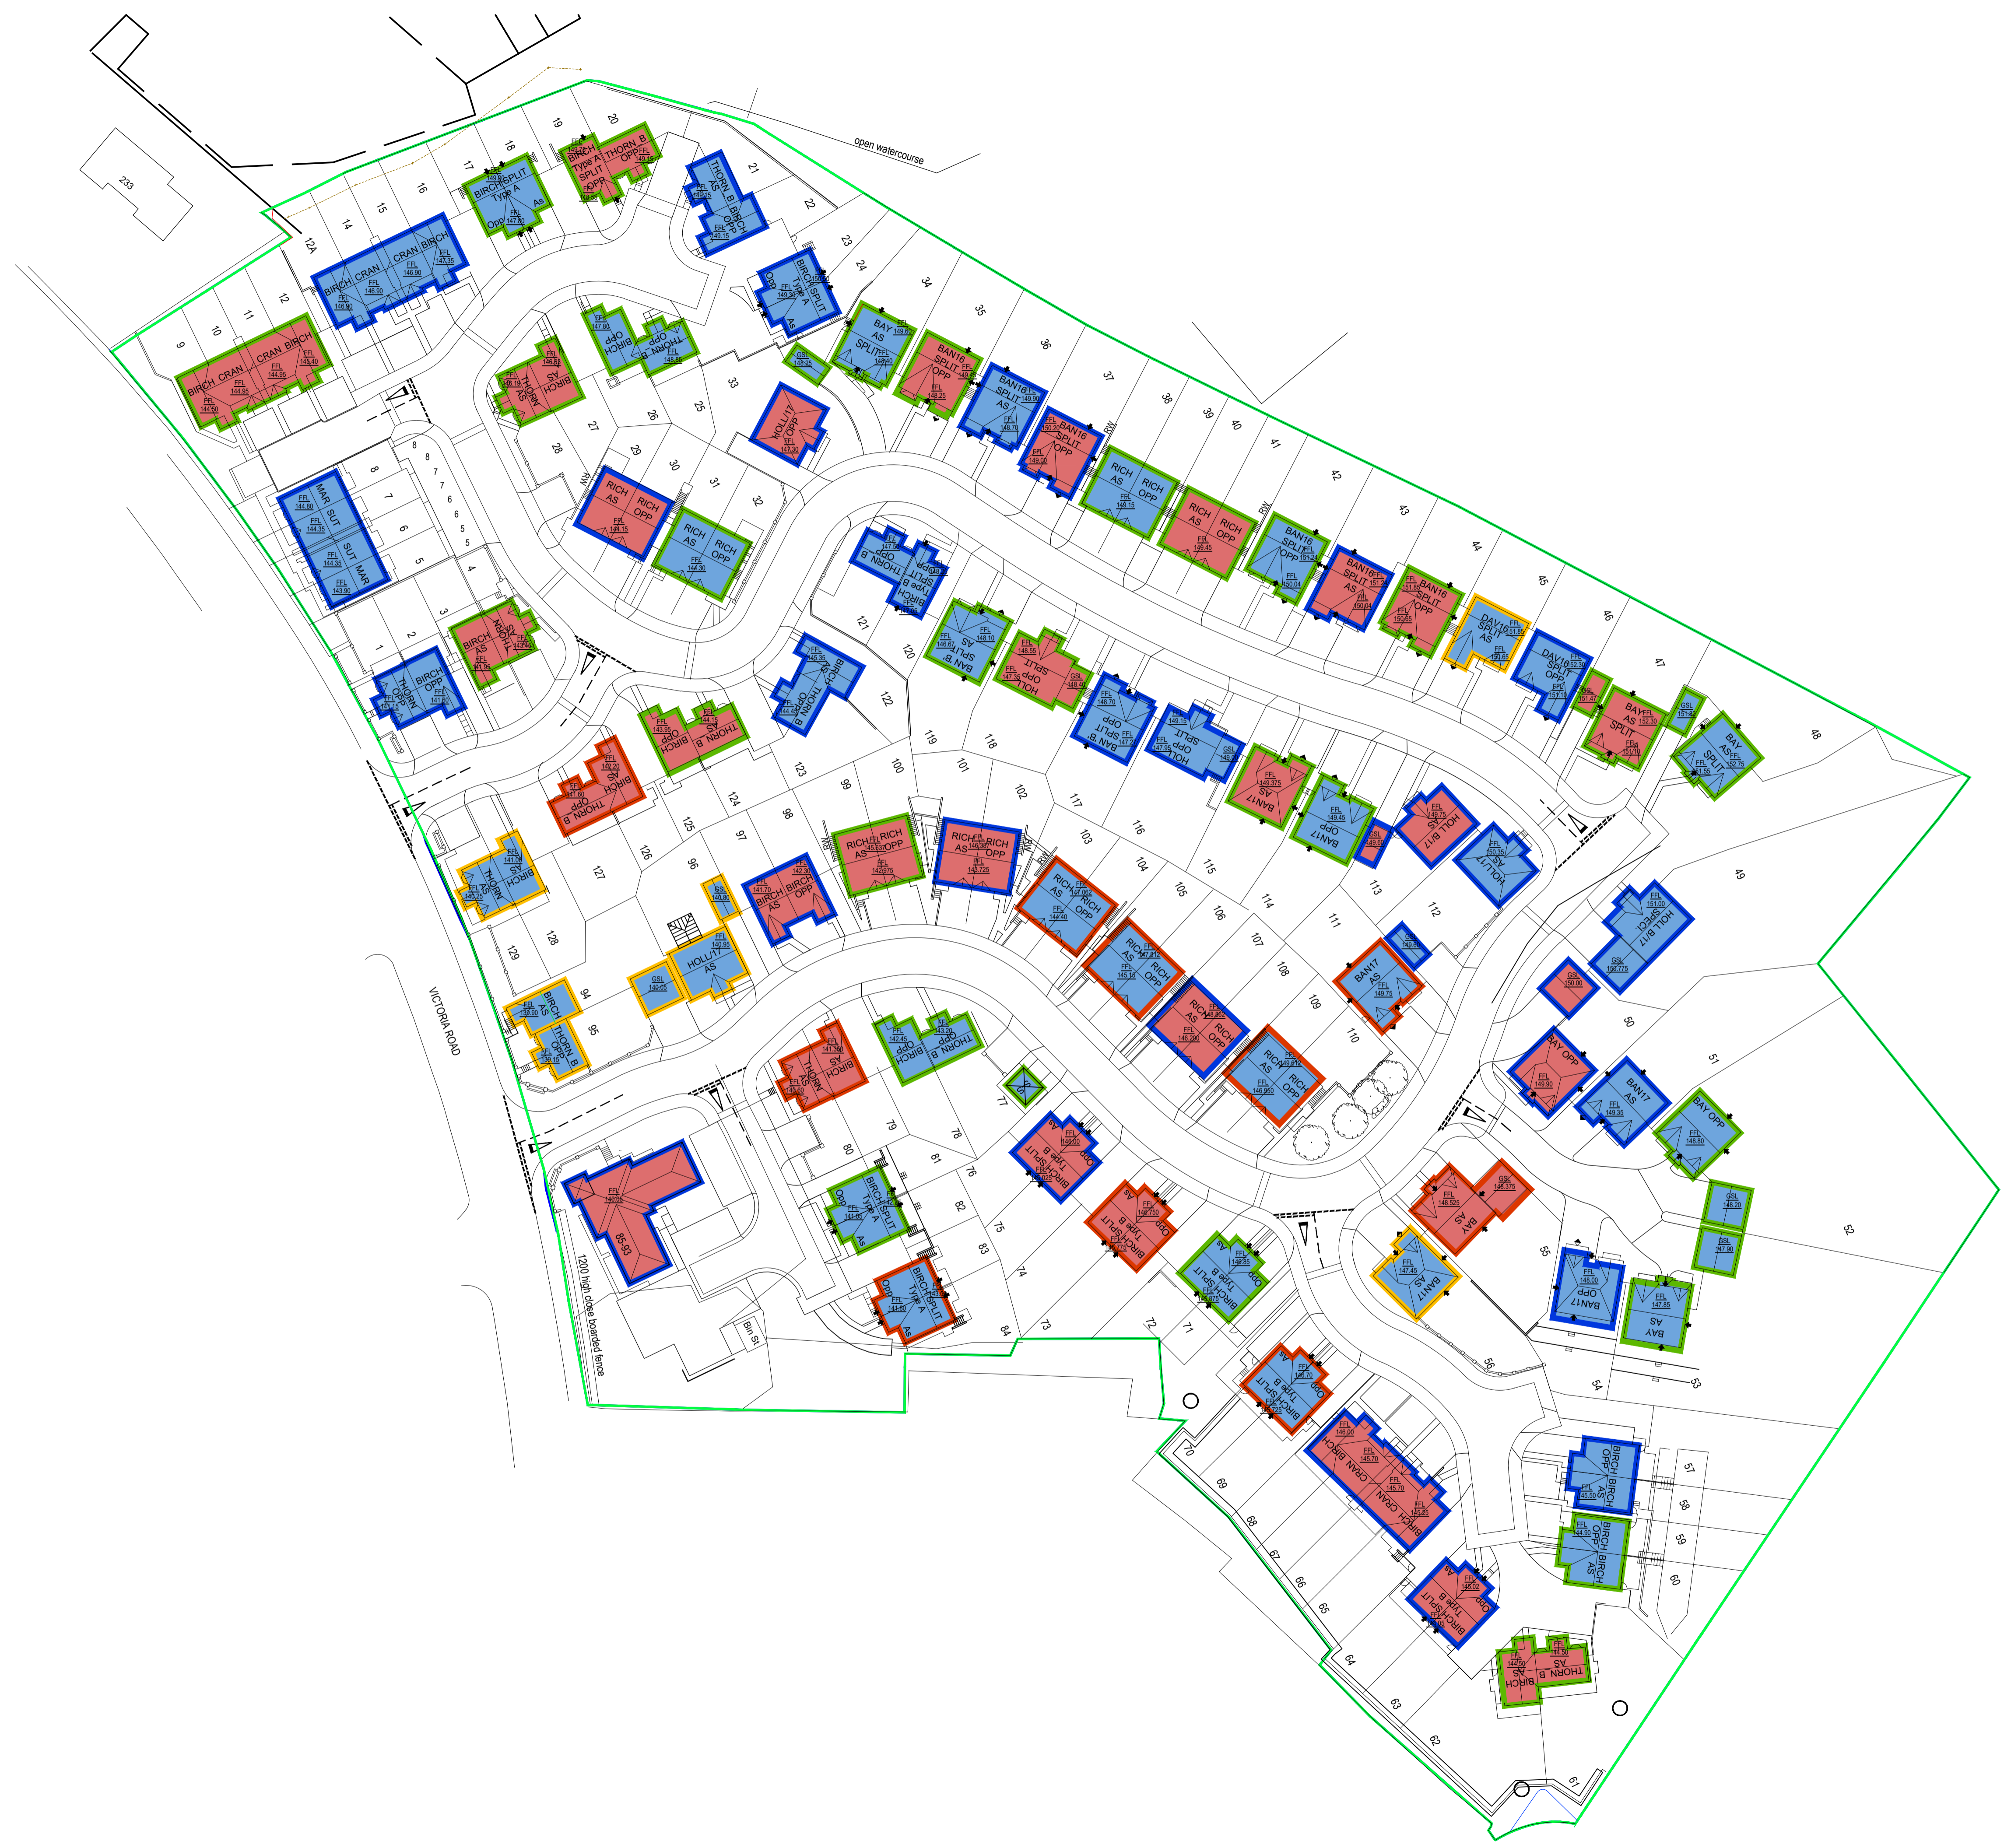

J	Plot 33 brick changed from Wienerberger Reno to Sunset Red	29.09.23	KEH	NEJ
I	Plot 33 Garage removed, plot 120 handing, Plot 36 changed to Banbury Split	17.05.23	SB	MJF
H	Plots 3 & 4, Facing brick amended to Harvest Buff	20.2.19	MJF	WDC
G	Plots 1, 2, 5, 6, 7, 8 Brick changed from Forterra Russett Red to Sunset Red.	29.01.18	AC	MJF
F	brick change to Plots 17, 18, 21, 22, 25, 26, 29, 30, 34, 35, 38, 39, 44, 48, 50, 51, 53, 57, 58, 63, 64, 113, 115, 118, 120, 121, 122, 123. Tile change to garages at plots 50 & 113	19.12.18	WDC	KEH
E	Plots 128 & 129 main brick changed to Reno Red.	24.04.18	RIC	MJF
D	Sub-station materials added. Conservatories removed Plots 94 & 95	14.11.17	RIC	KEH
C	Hampton Rural blend changed to Russett Red - delivery issues	17.10.17	WDC	RIC
B	Roof tiles type amended. Apartments changed to Modern Dark Red Brick types amended	18.04.17	RIC	WDC
A	Roof tiles manufacturer and type changed. Apartments roof tile amended to Grey.	21.03.17	RIC	WDC
Rev	Description	Date	Drn	Chk

location
Rivington Grange
Horwich

title
Site Layout
Materials Plan

scale	size	drawn by	checked by	date
1:500	A1	NW	MJF	06/02/17

drawing no.	rev
1223-MAT-1.01	J



JONES HOMES
 EMERSON HOUSE, HEYES LANE, ALDERLEY EDGE, CHESHIRE. SK9 7LF
 Tel: (01625) 588400 Fax: (01625) 588270