



NOTES
 The copyright of this drawing and design is vested in the Architect and must not be copied or reproduced without written consent.
 This drawing is to be read in conjunction with the specification and other drawings.
 Do not scale to ascertain dimensions.
 All dimensions to be checked and verified on site by the responsible contractor prior to commencement of work.

- - - - - SCHOOL OWNERSHIP BOUNDARY
- - - - - APPLICATION BOUNDARY

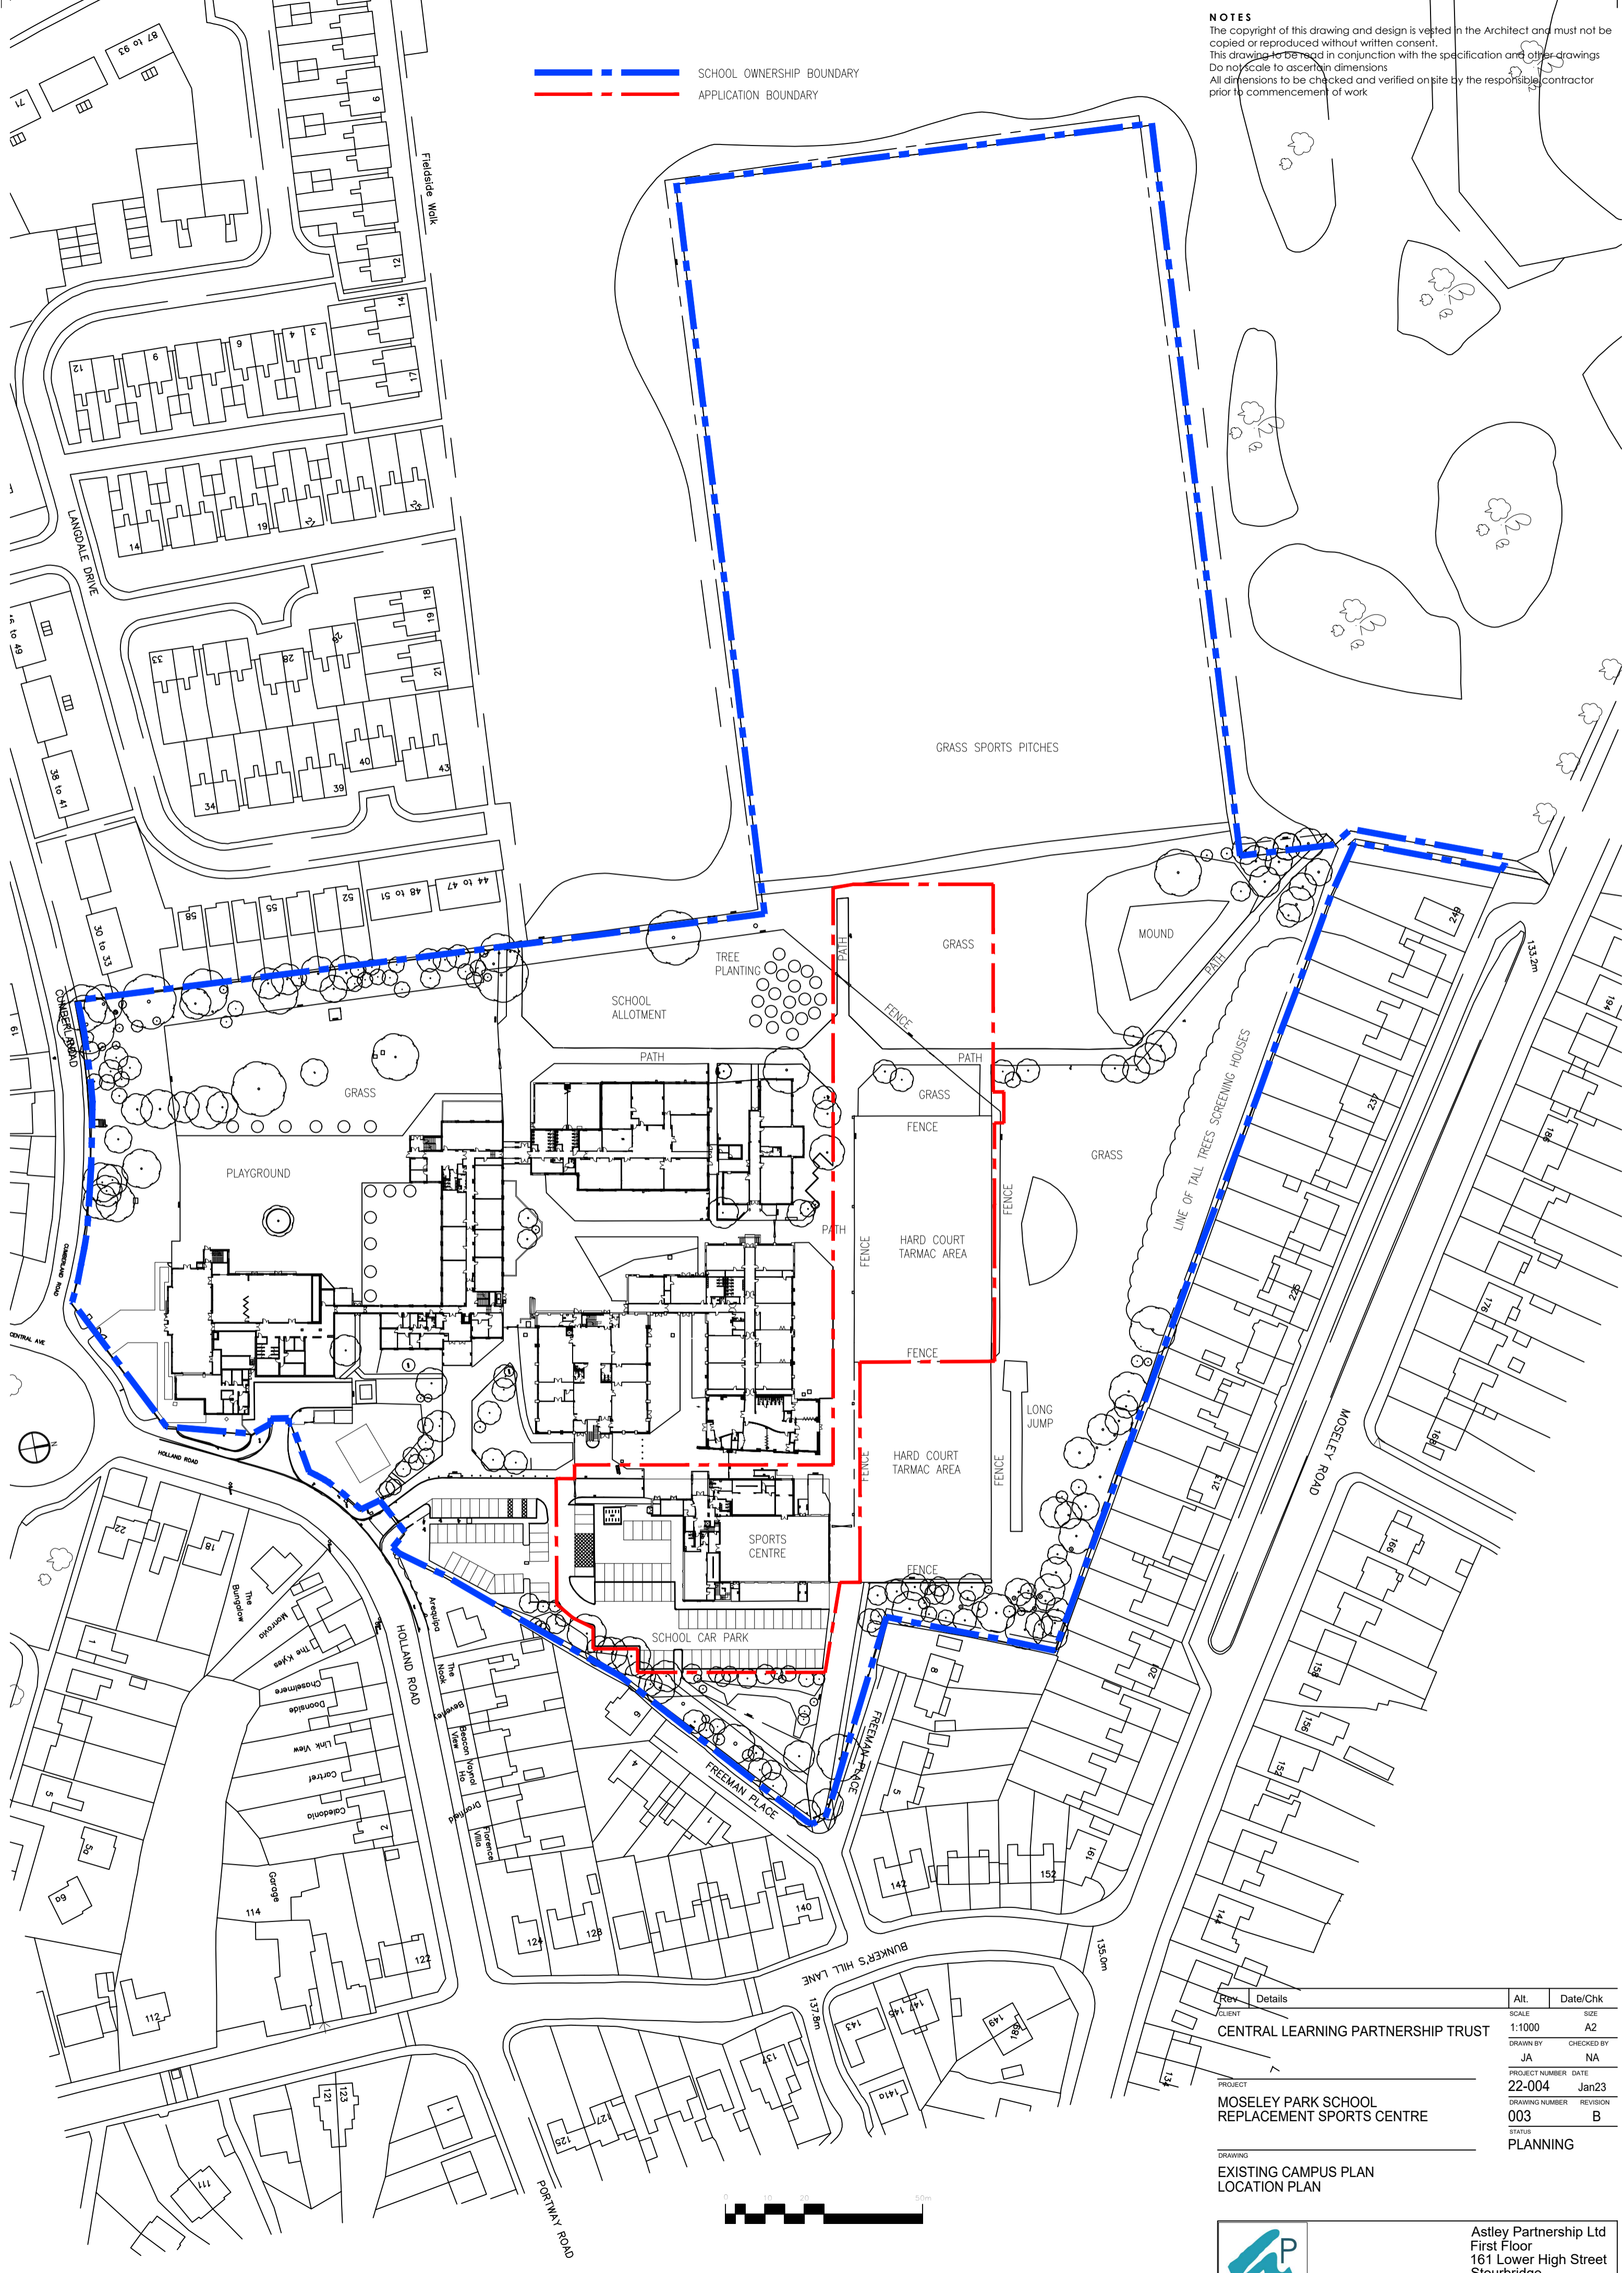

Rev	Details	Alt.	Date/Chk
CLIENT		SCALE	SIZE
CENTRAL LEARNING PARTNERSHIP TRUST		1:1000	A2
DRAWN BY	CHECKED BY	PROJECT NUMBER	DATE
JA	NA	22-004	Jan23
PROJECT		DRAWING NUMBER	REVISION
MOSELEY PARK SCHOOL REPLACEMENT SPORTS CENTRE		003	B
		STATUS	PLANNING
DRAWING	EXISTING CAMPUS PLAN LOCATION PLAN		

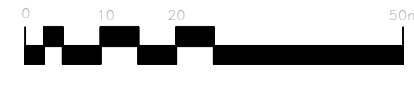

Astley Partnership Ltd
 First Floor
 161 Lower High Street
 Stourbridge
 DY8 1TS