


- Existing Vegetation**
To be retained and protected
Trees to be protected to BS 5827:2012
RPA fence location (as shown)
- Trees Lost To Development**
- Proposed Vehicular Standard Tarmac**
With white demarcation lining
- Proposed Pedestrian Standard Tarmac**
- Proposed Concrete Hardstanding**
for Air Handling Units
Trowelled finished with PCC edging
- Proposed PCC Paving**
Colour: Natural
Size: 400x400x50mm
- Proposed Hazard PCC Paving**
Type: Blister to current regulations
Colour: Natural
Size: 400x400x50mm
Overall width 800mm
- Gravel Margin To Rear of Parking Bays**
Type: 'Cotswold' - or similar approved
Size: 10-20mm
Depth: 70mm
- Proposed PCC Kerbs**
Colour: Natural
Type HB2 with 125mm upstand
Including dropped kerbs as noted
- Proposed PCC Edging Kerbs**
Colour: Natural
Type: 50x150mm
- Metal Post and Weldmesh Panel Fencing**
Height: 2m
Colour: Black
Gates to match
- Door Barrier** (to all doors except fire doors)
Type: 'Sheffield' Stand - or similar approved
Material: Galvanised and Painted
Colour:
- Cycle Shelter and Cycle Stands**
Type: Steel framed and perspex
Frame colour: Black
Cycle Stands: 40 No cycles, double sided
Type: 'Sheffield Stands Senior'
- Car Charging Point Parking Spaces**
- Removable Steel Bollard**
With ground socket and reflective band
- Ornamental Shrubs**
Pot size range: 2L - 15L
Density range: 3-6 per m²
Examples species mix:
Amelanchier lamarkii (S)
Cornus a. Ivory Halo
Cornus s. Midwinter Fire
Ceanothus l. repens
Euonymus f. Emerald Gaiety
Hebe Red Edge
Lavendula a. Hidcote
Mahonia x m. Winter Sun (S)
Phormium c. Flamingo (S)
Prunus l. Otto Luyken
Rosa Rosy Cushion
Rosa rugosa rubra
Symphoricarpos c. Hancock
Ulex europaeus
- Single Specimen Trees**
Type: T1
Size: 16-18cm Girth
Species: Sorbus commixta 'Embley'
Type: T2
Size: 14-16cm Girth
Species: Betula utilis var. jacquemontii
Type: T3
Size: 12-14cm Girth
Species: Quercus palustris fastigiata
- Mixed Species Hedge**
Size: 1+1 and 3L pot
Single row at 5 per lin/m
Species Mix:
Fagus sylvatica (60%)
Ilex aquifolium (40%)
- Species Rich Grass Seed**

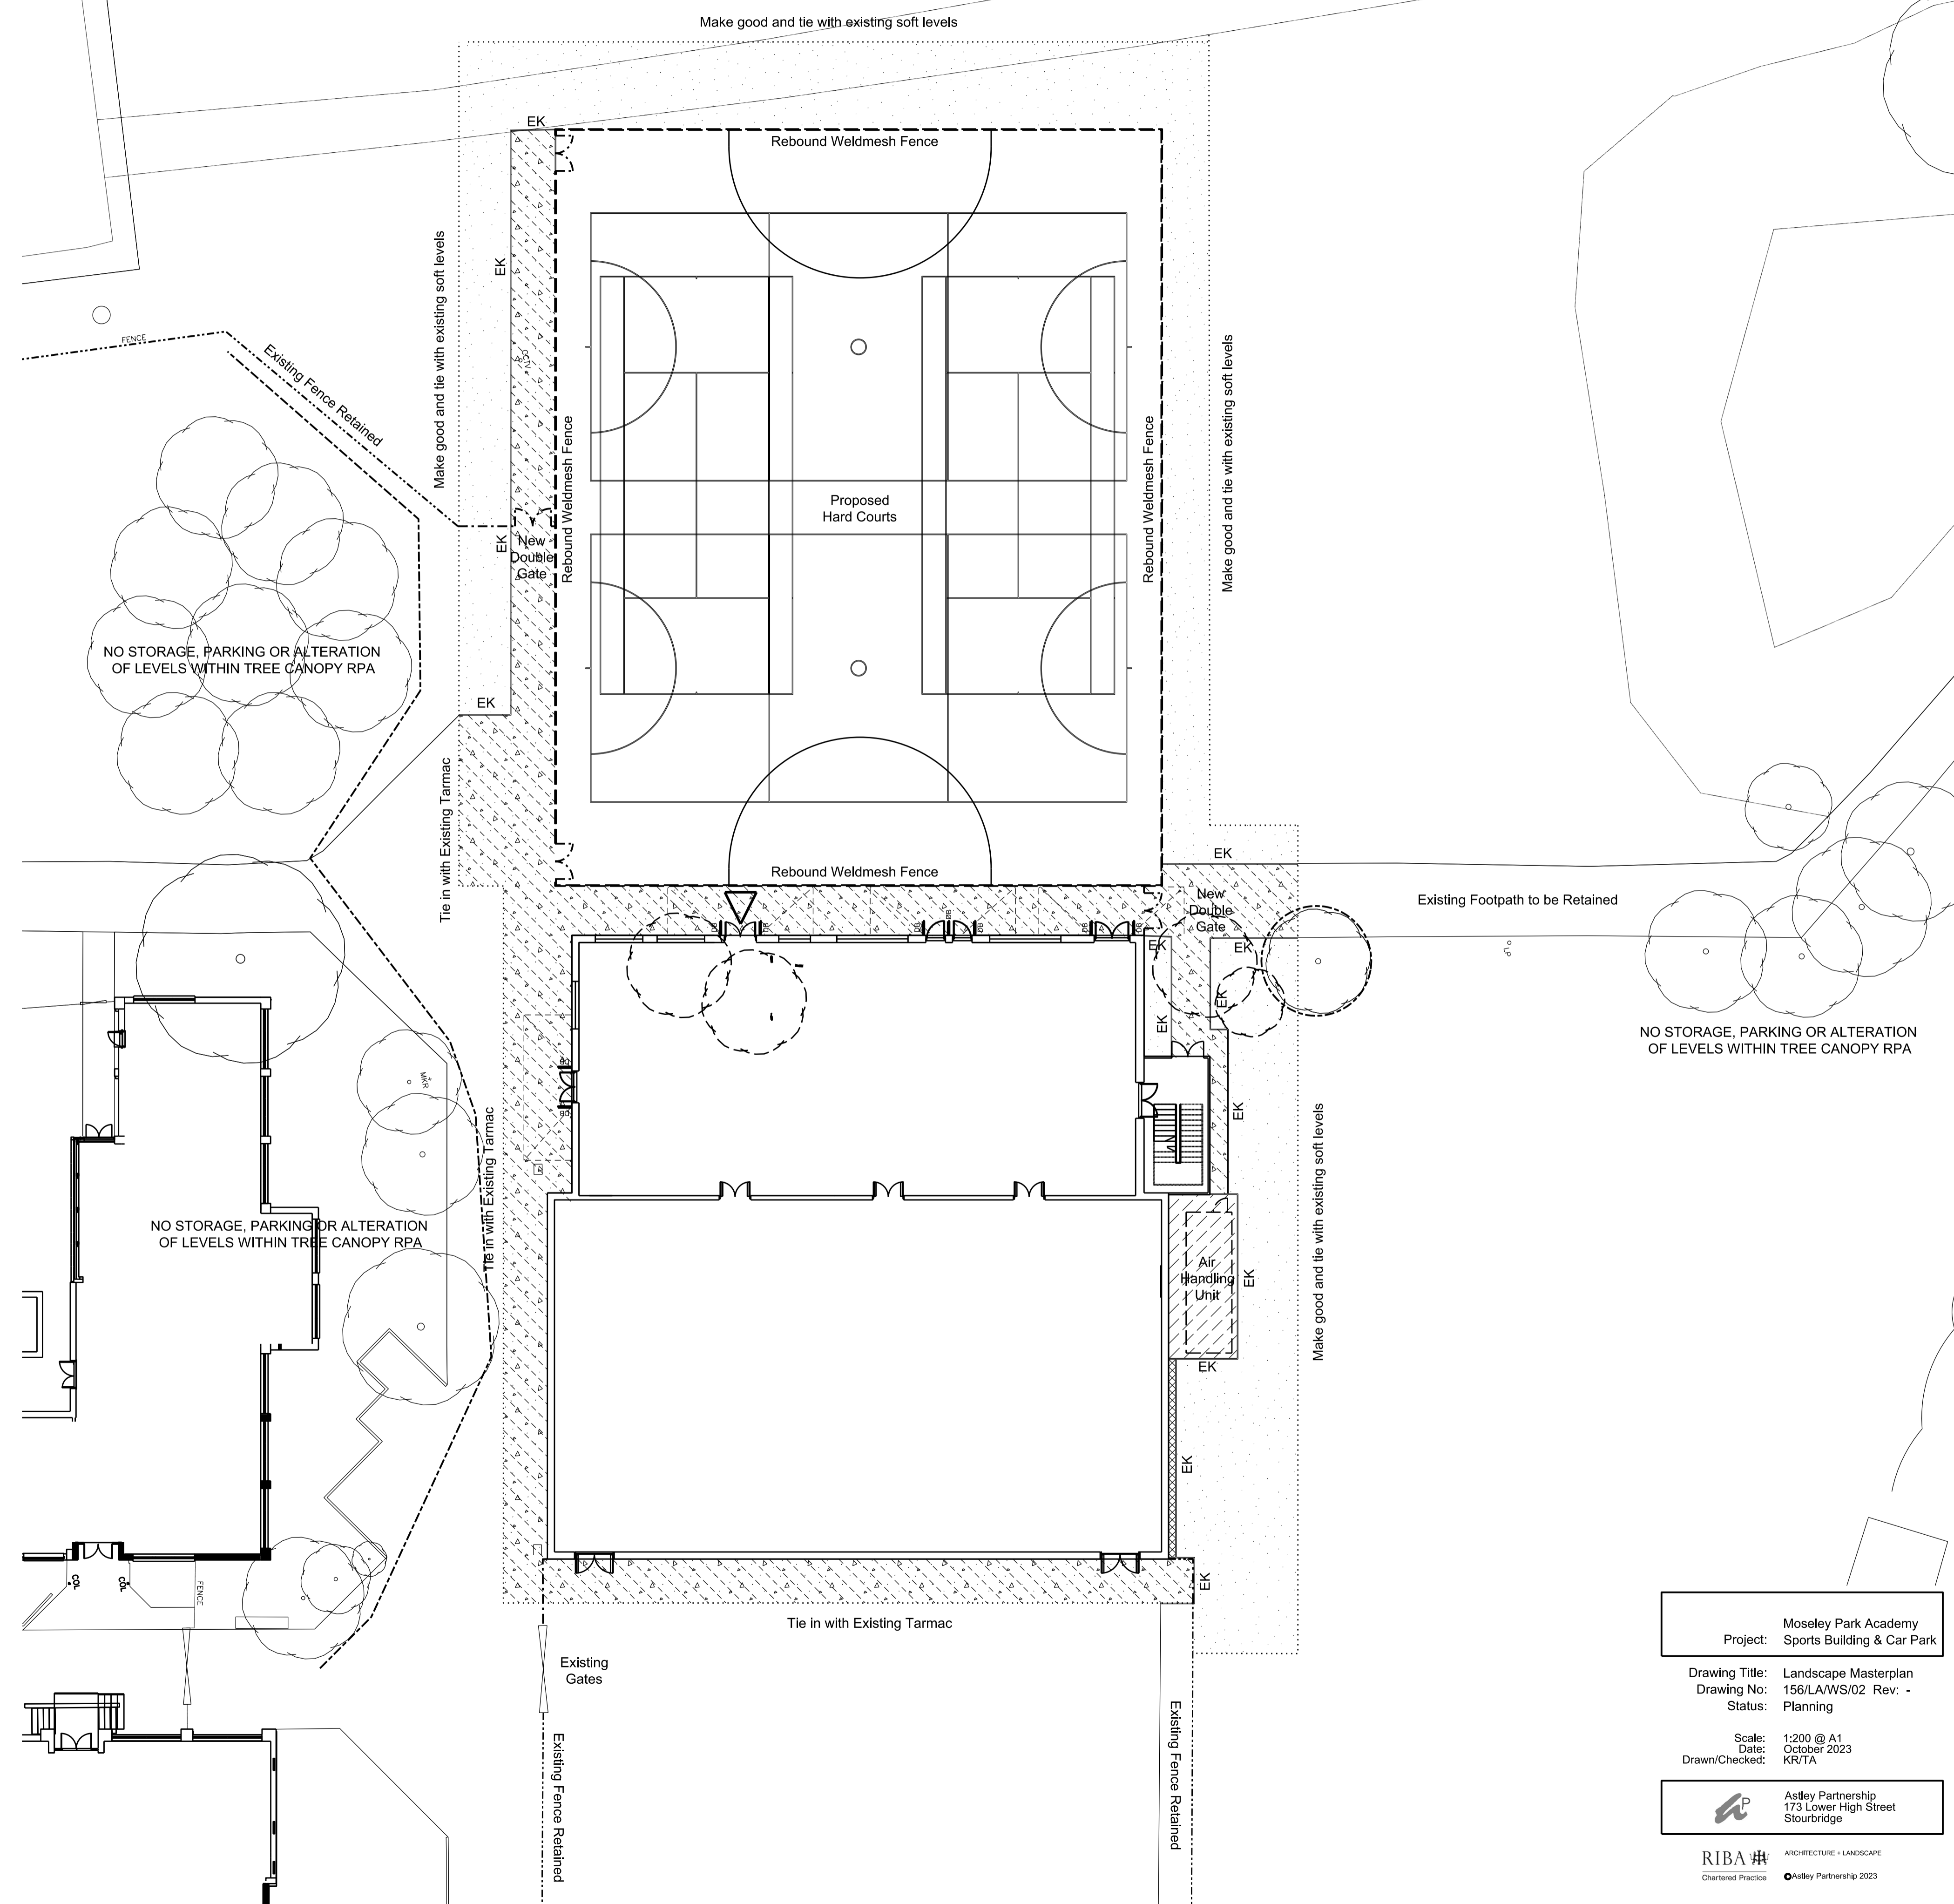

Project: Moseley Park Academy Sports Building & Car Park
Drawing Title: Landscape Masterplan
Drawing No: 156/LAWS/02 Rev: -
Status: Planning
Scale: 1:200 @ A1
Date: October 2023
Drawn/Checked: KR/TA

Asley Partnership
 173 Lower High Street
 Stourbridge