


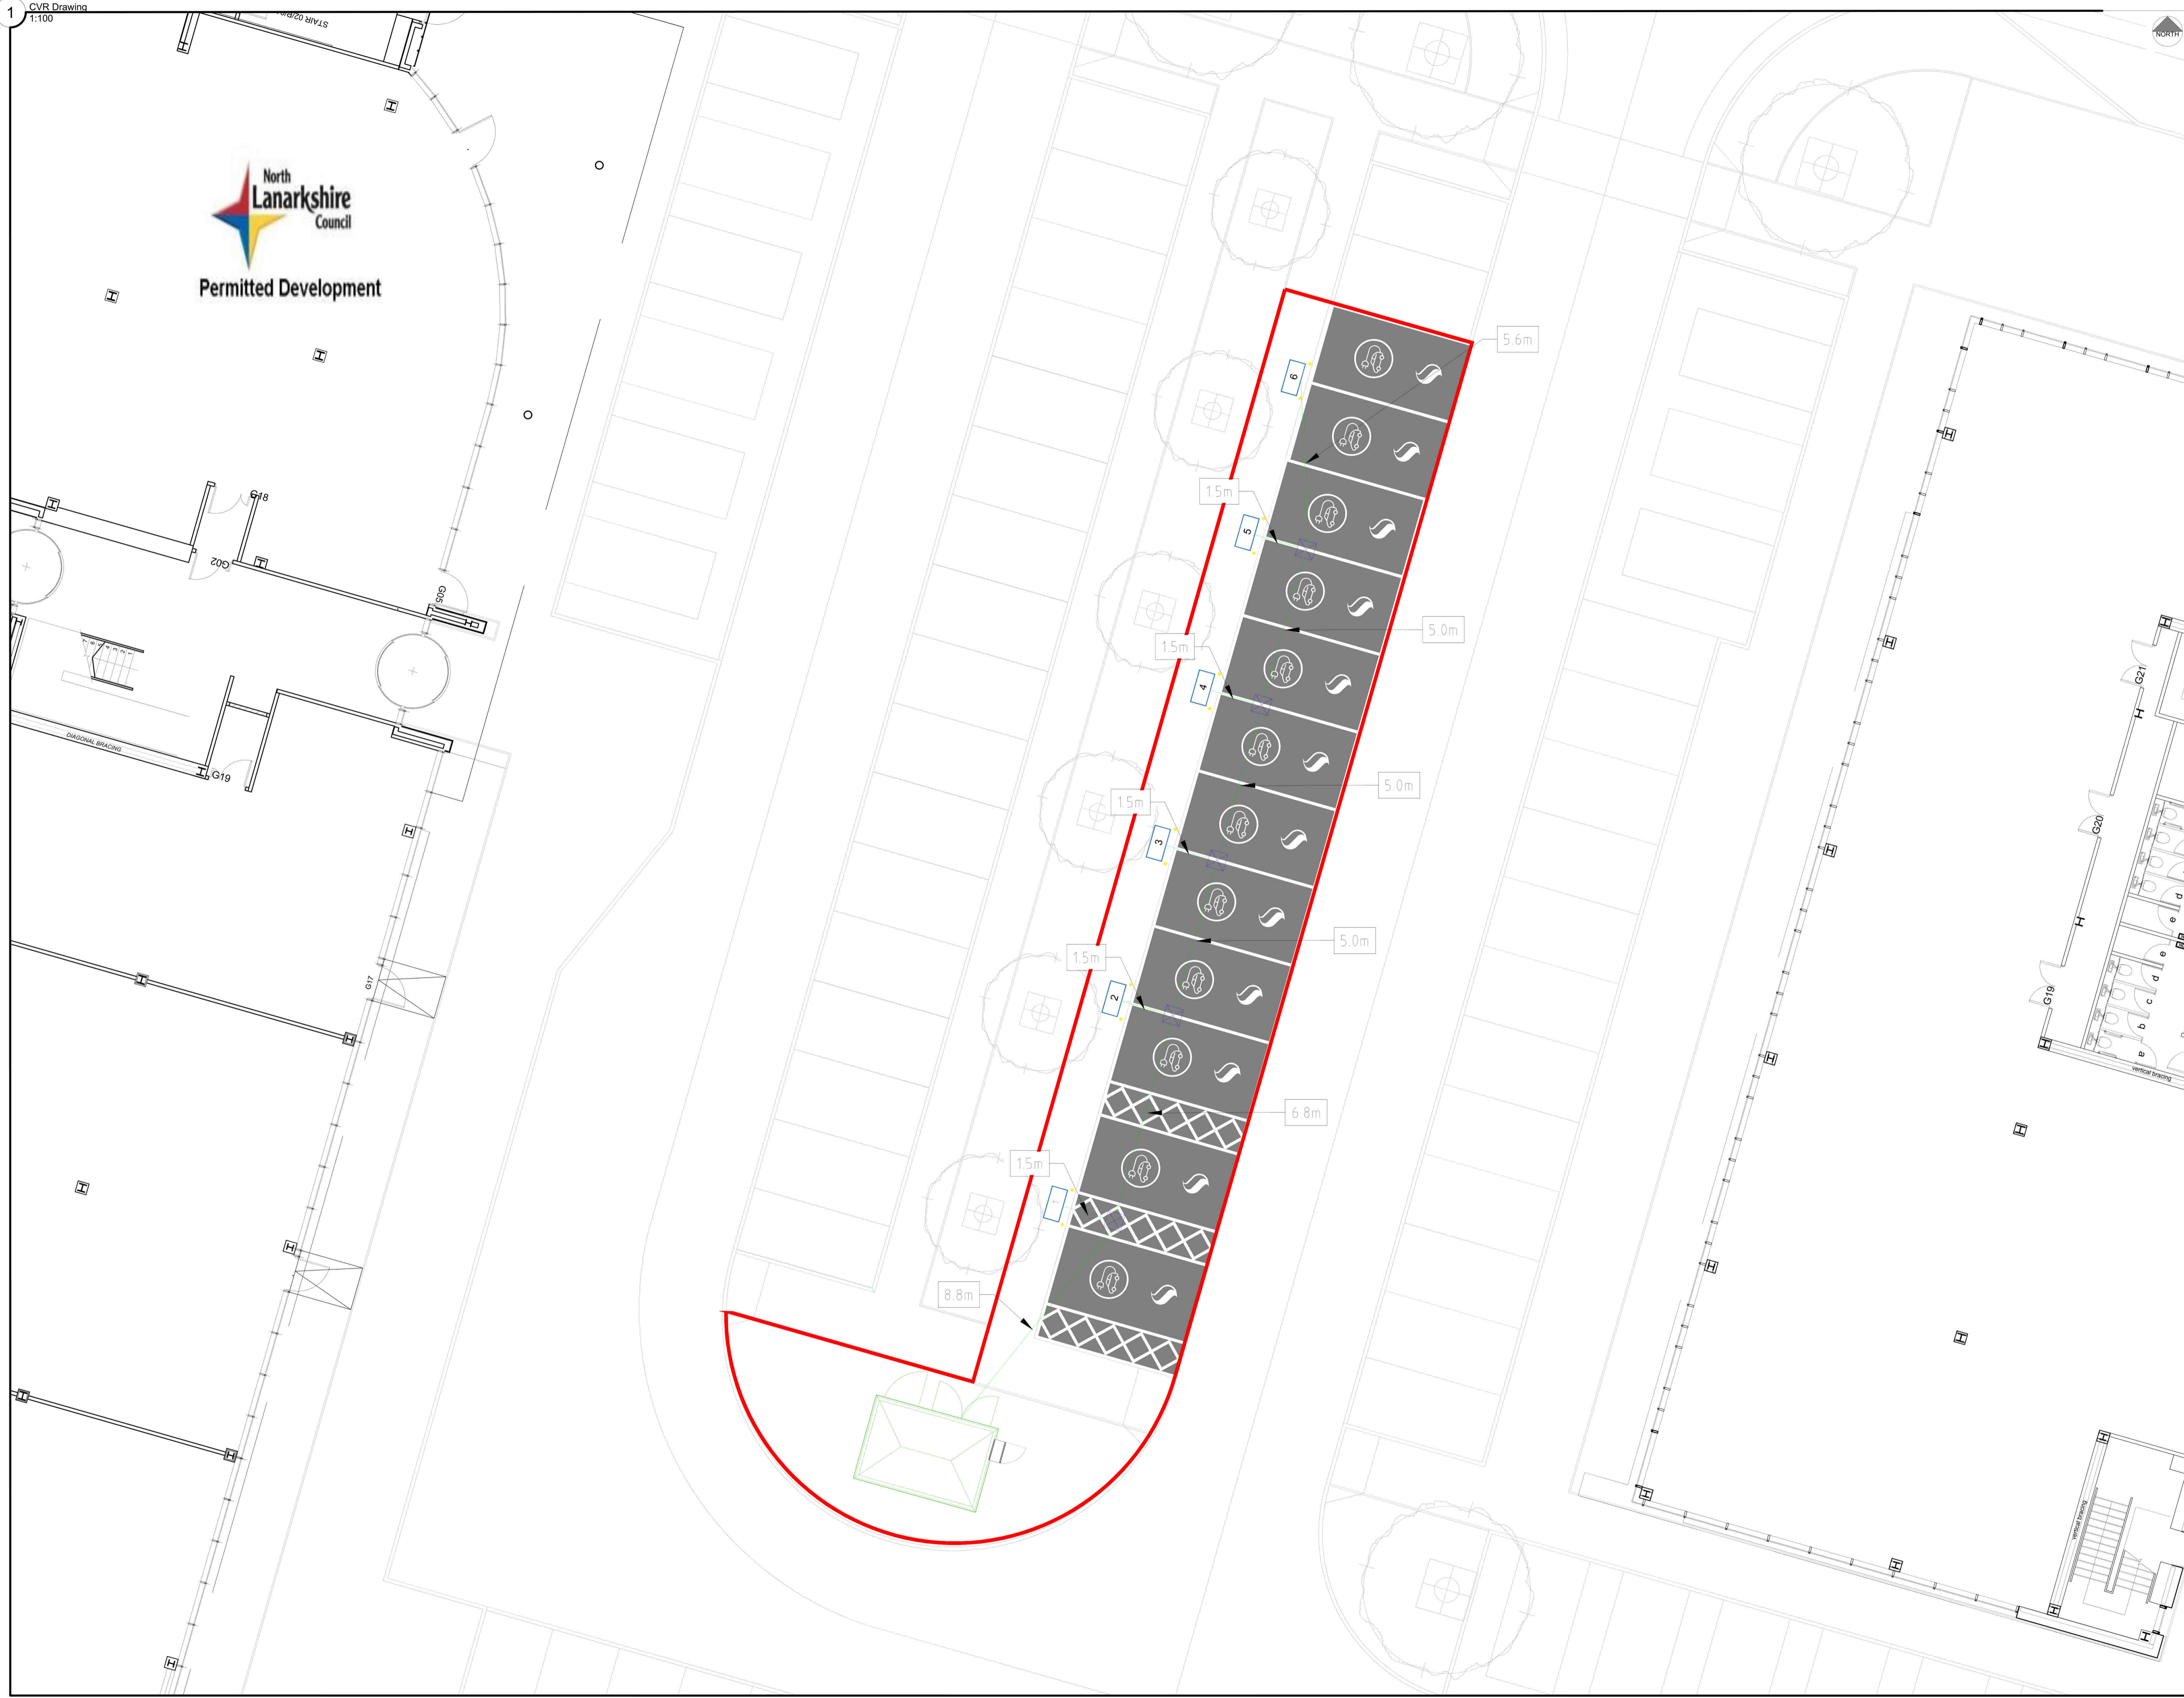

Metres at 1:100
0 1 2 3 4 5

- LEGEND
- 4.3M X 2.9M COMBINED GRP SUBSTATION AND LV KIOSK
 - SWARCO RAPTION 150 EV CHARGER (CHARGERS 1-10)
 - 4.8m x 2.4m EV CHARGING BAY
 - 4.8m x 4.8m ACCESSIBLE EV BAY
 - IMPACT PROTECTION BOLLARD
 - EV HUB BOUNDARY
 - CABLE ROUTE



FOR INFORMATION

01 29/06/23 First Issue	DSK DO
Rev Date	Description
	DRN CHK REV APP



Project
Maxim Park,
Eurocentral EV Hub

Drawing Title
CVR Drawing

Scale & Papersize
1:100 @ A1

Suitability Code	Project Status
S2 - For Information	Work in progress (WIP)
Drawing Number	Revision
MAXI-SSE-XX-XX-DR-E-0201	P01