



NOTES


- Dimensions of existing frames and structure to be confirmed on site.
- Trial pits required to confirm extent of existing footings.
- To be read in conjunction with Structural Engineers drawings.

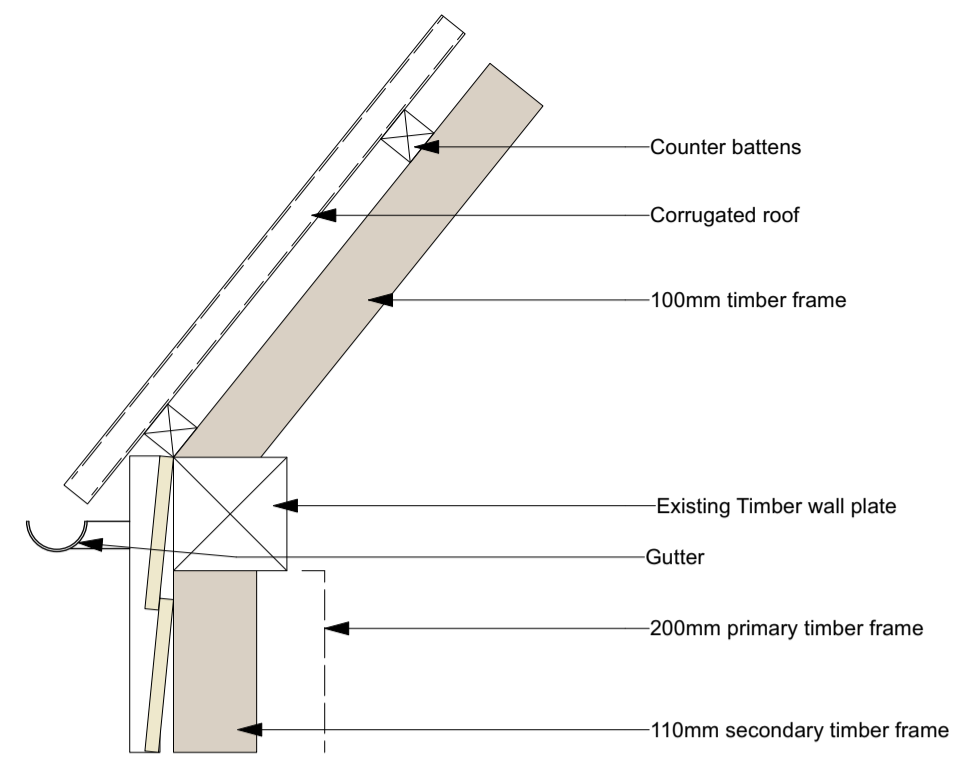


03 | EXISTING TYPICAL ROOF/WALL JUNCTION DETAIL (SECTION) 1:10

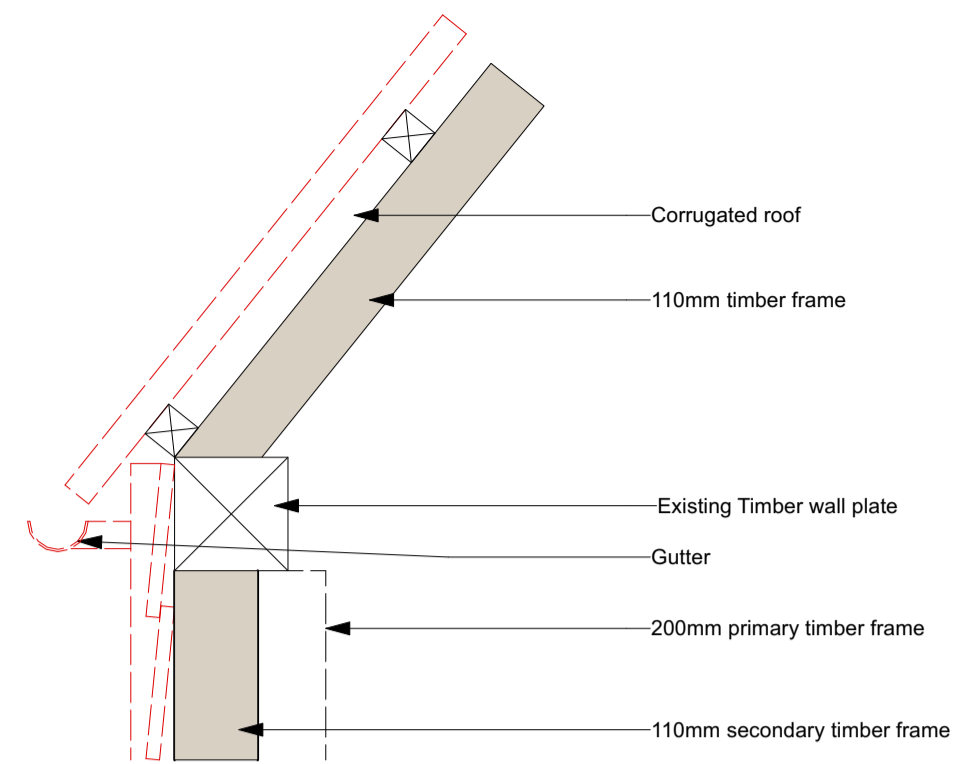


06 | DEMO TYPICAL ROOF/WALL JUNCTION DETAIL (SECTION) 1:10

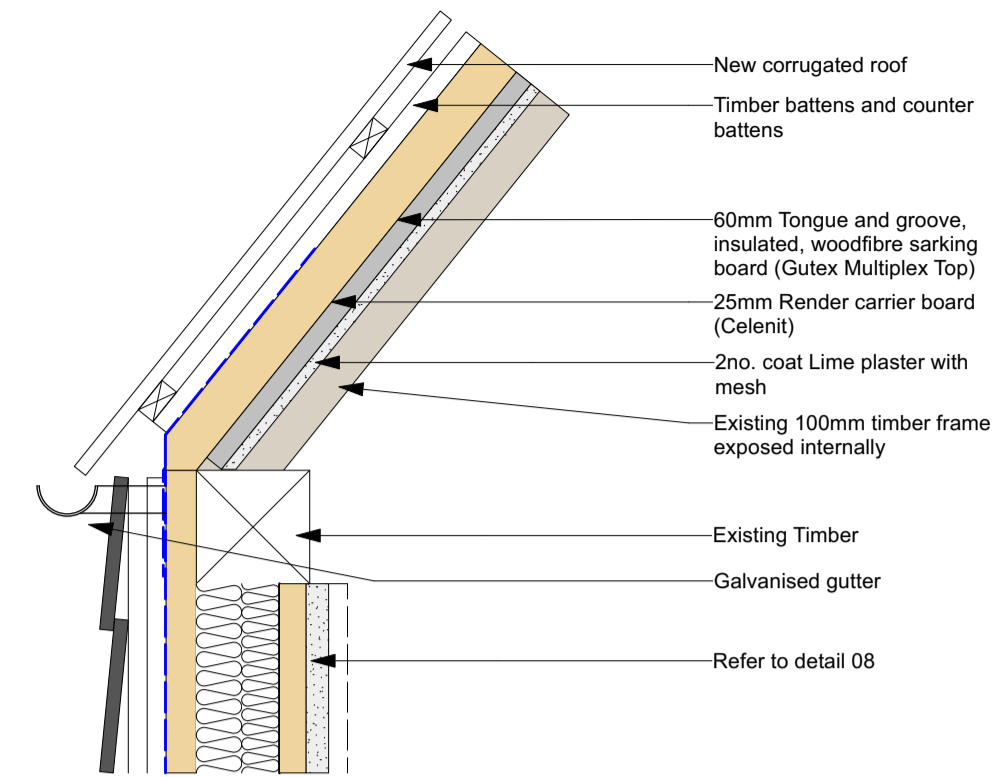


09 | TYPICAL ROOF/WALL JUNCTION DETAIL (SECTION) 1:10

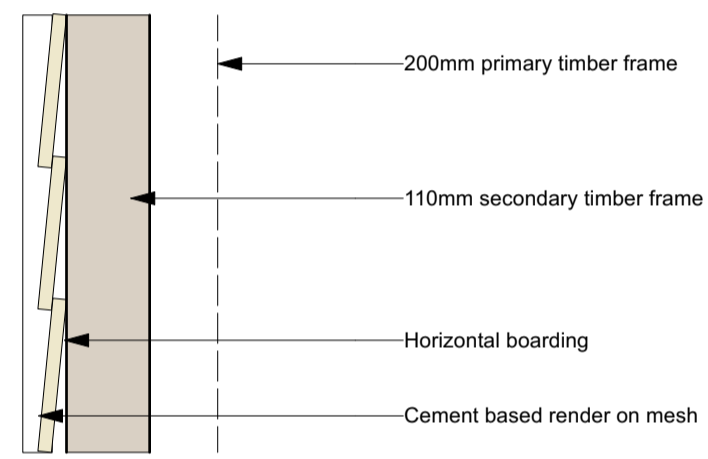


02 | EXISTING TYPICAL WALL DETAIL (SECTION) 1:10

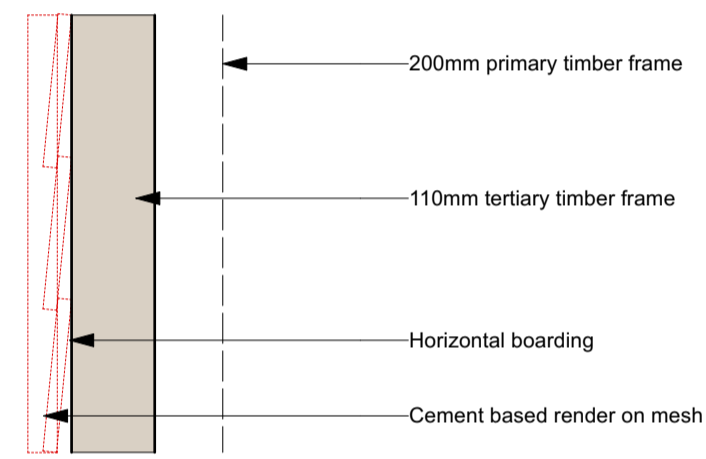


05 | DEMO TYPICAL WALL DETAIL (SECTION) 1:10

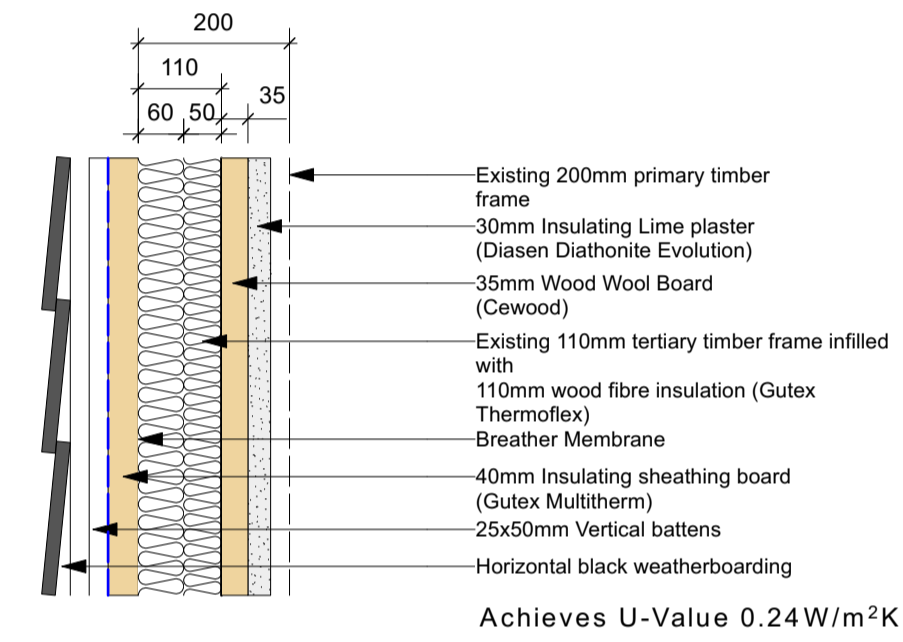


08 | TYPICAL WALL DETAIL (SECTION) 1:10

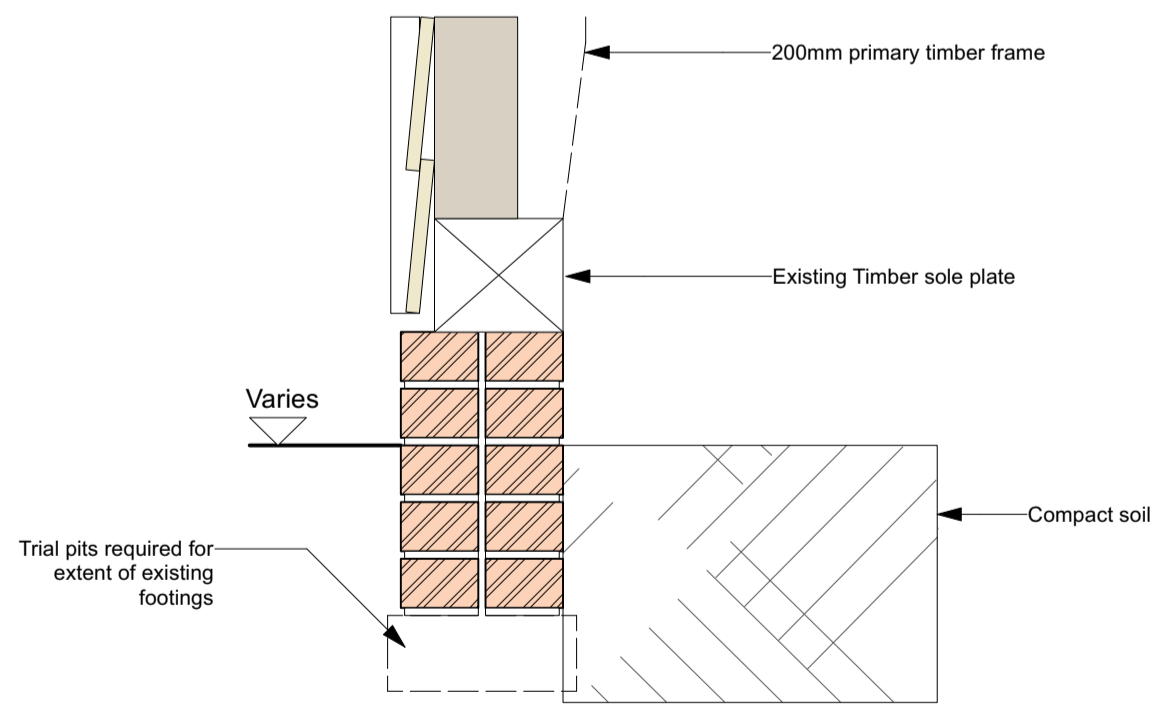


01 | EXISTING TYPICAL FLOOR/WALL JUNCTION DETAIL (SECTION) 1:10

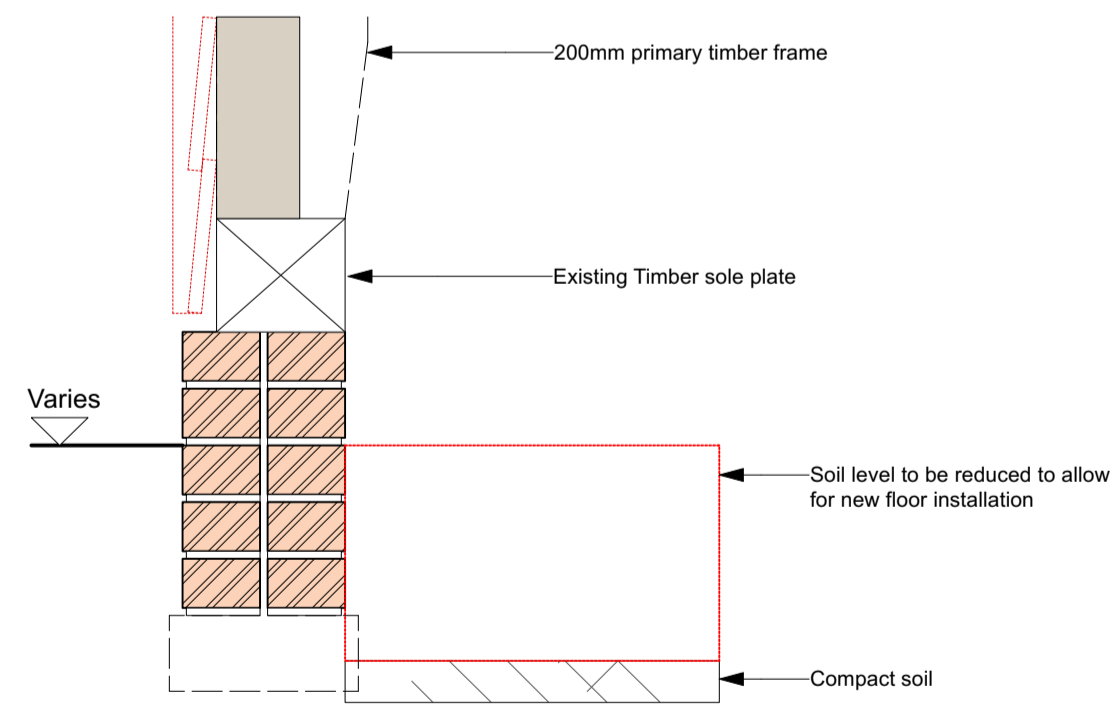

04 | DEMO TYPICAL FLOOR/WALL JUNCTION DETAIL (SECTION) 1:10

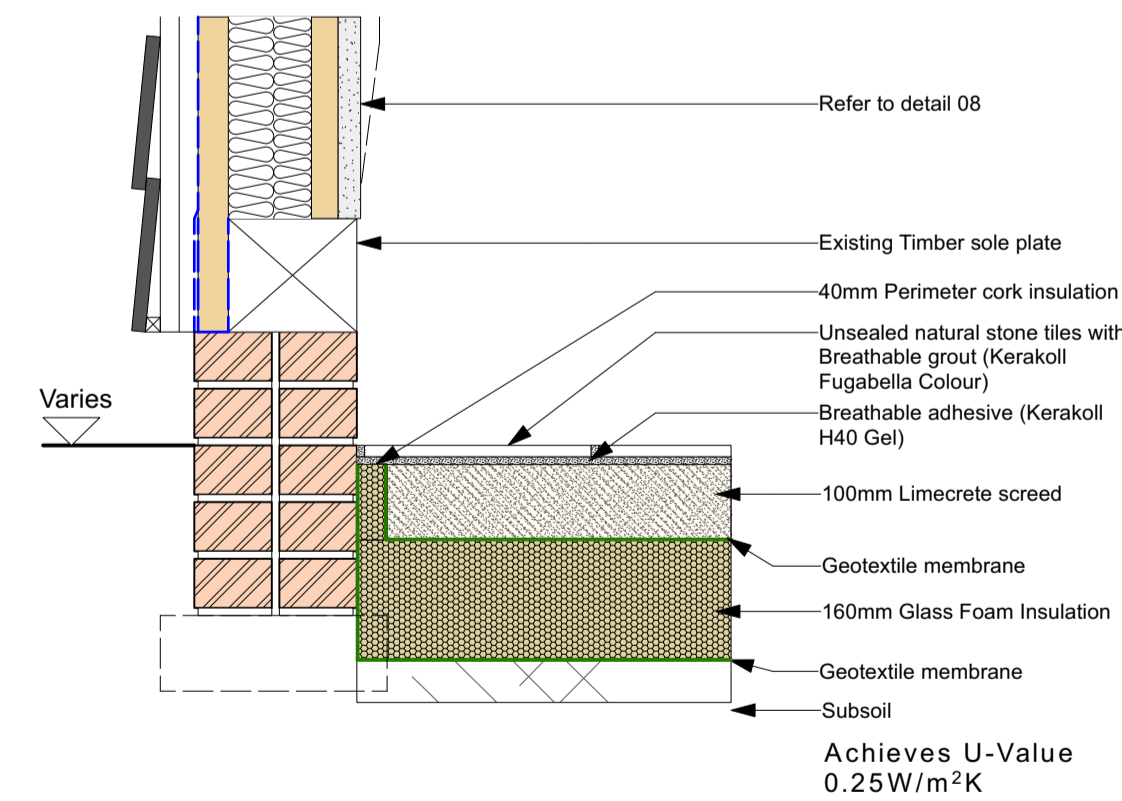

07 | TYPICAL FLOOR/WALL JUNCTION DETAIL - SCREED (SECTION) 1:10

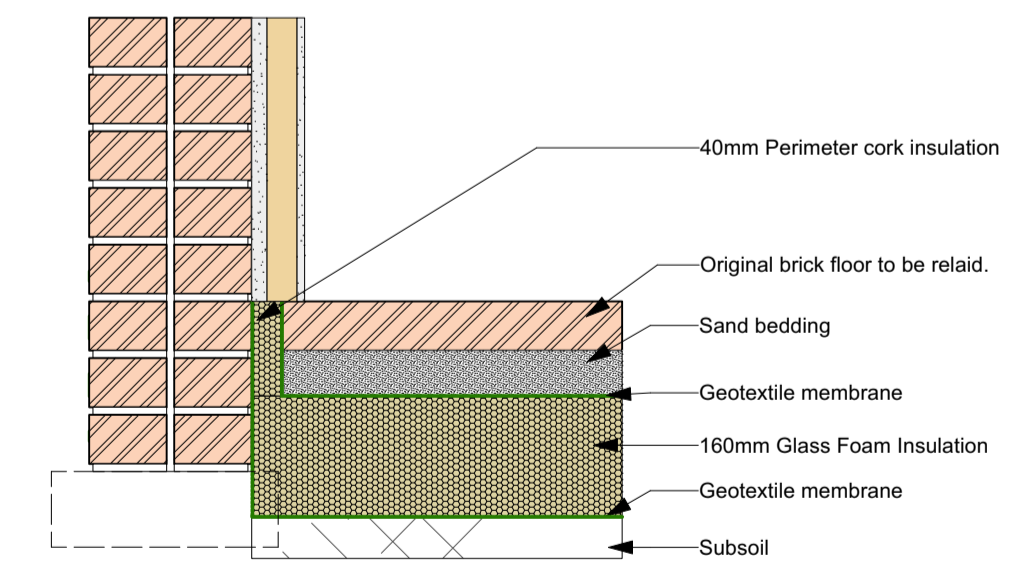

10 | TYPICAL FLOOR/WALL JUNCTION DETAIL - BRICK (SECTION) 1:10

BUILDING 2 STABLE BARN EXISTING DETAILS

BUILDING 2 STABLE BARN DEMO DETAILS

BUILDING 2 STABLE BARN PROPOSED DETAILS

REVISION	DESCRIPTION	DATE	DRAWN	CHECK

JOB NO.	DRAWING NO.	REVISION
5847	PA_52	

TITLE Plot 8 Stable Barn External Fabric Details

SCALE 1:10 SHEET SIZE A1

ISSUE DATE 13/07/2023

AUTHOR EB CHECK

PROJECT Newhouse Farm Conversion
Newhouse Farm, Hall Road
Great Bromley, Colchester, CO7 7TP

CLIENT INOVA

STATUS PLANNING