



NOTES


- Dimensions of existing frames and structure to be confirmed on site.
- Trial pits required to confirm extent of existing footings.
- To be read in conjunction with Structural Engineers drawings.

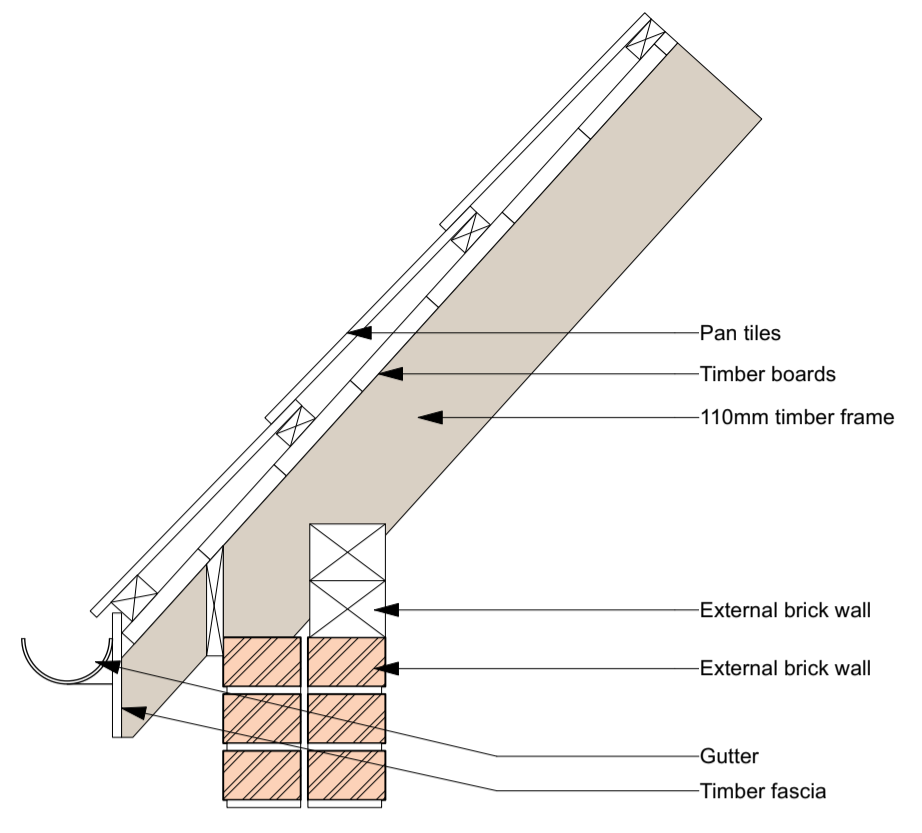


03 | EXISTING TYPICAL ROOF/WALL JUNCTION DETAIL (SECTION) 1:10

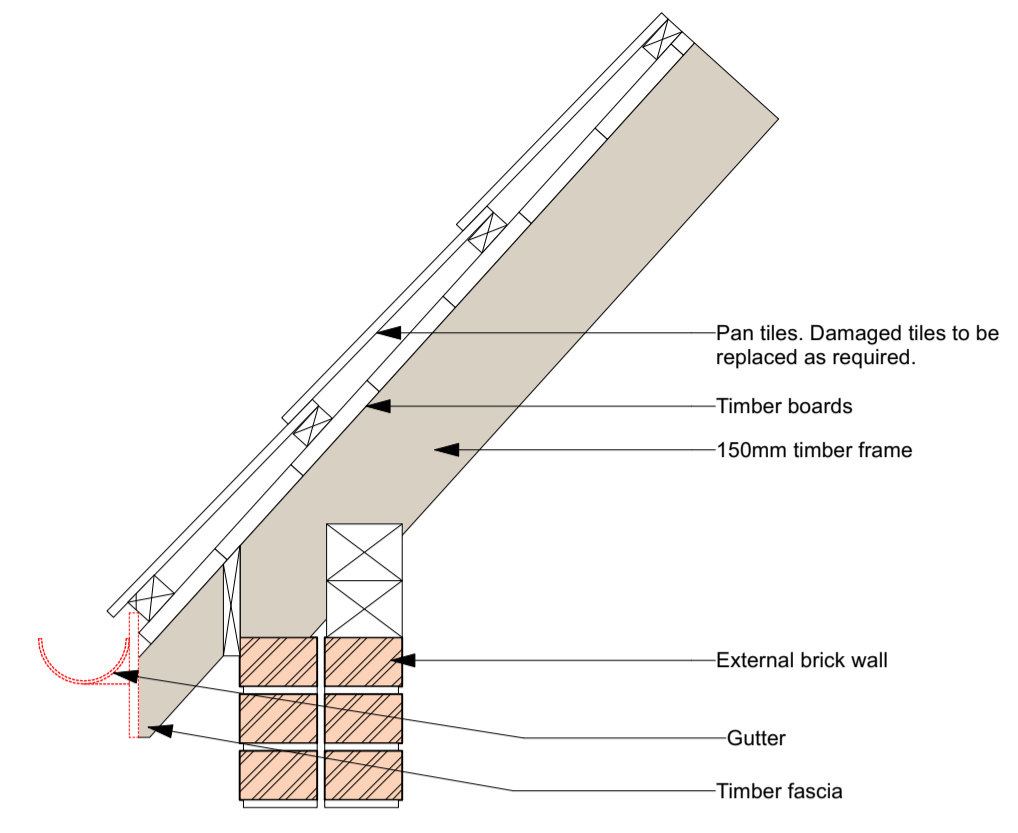


06 | DEMO TYPICAL ROOF/WALL JUNCTION DETAIL (SECTION) 1:10

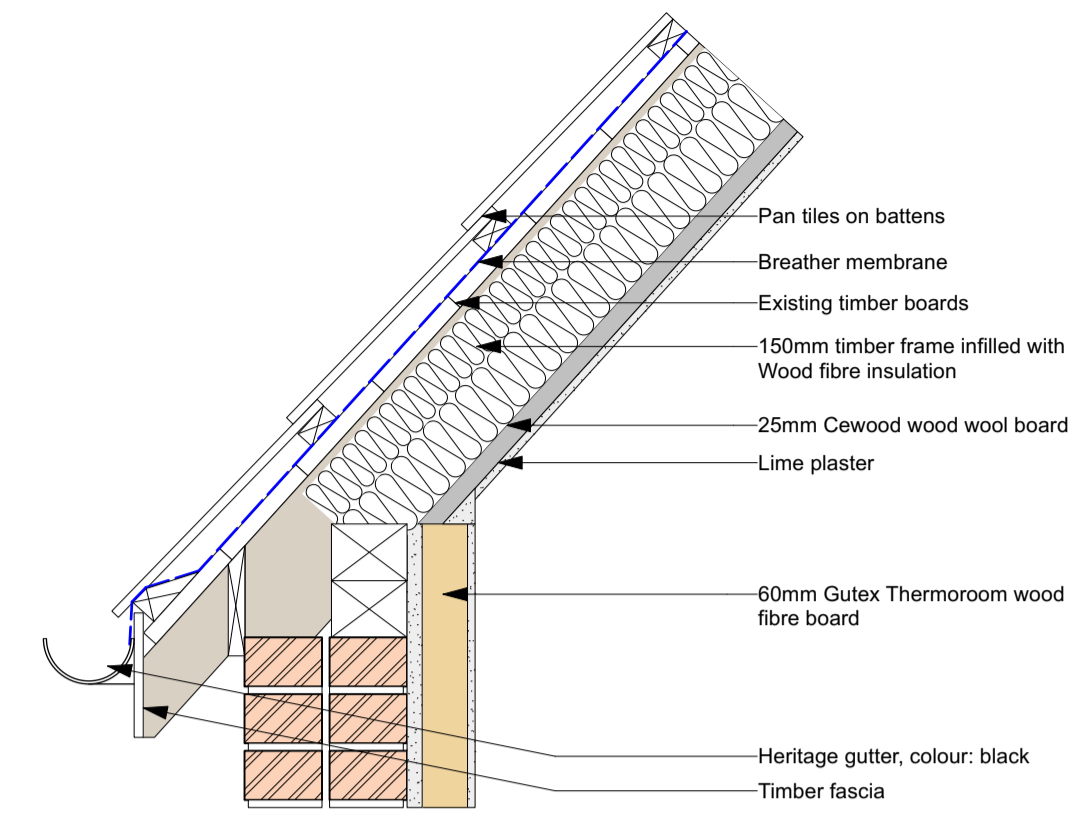


09 | TYPICAL ROOF/WALL JUNCTION DETAIL (SECTION) 1:10

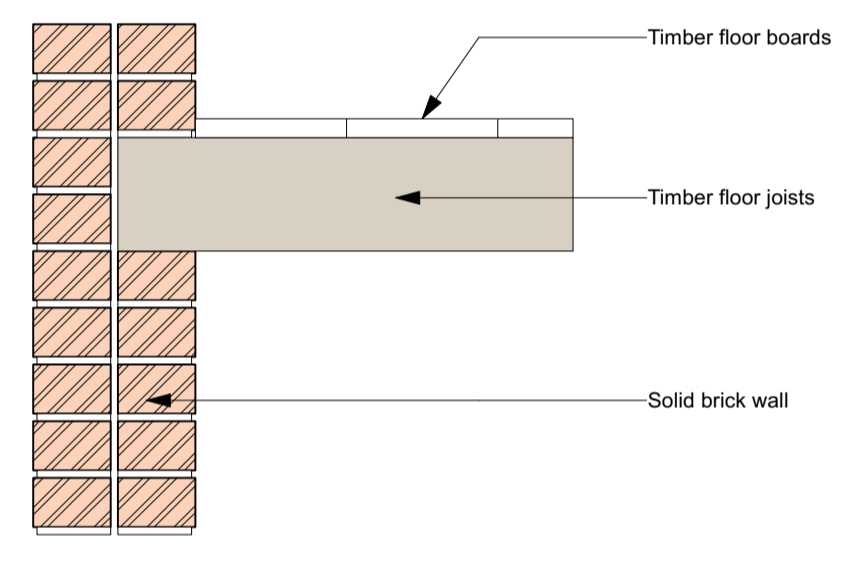


02 | EXISTING TYPICAL FIRST FLOOR JUNCTION DETAIL (SECTION) 1:10

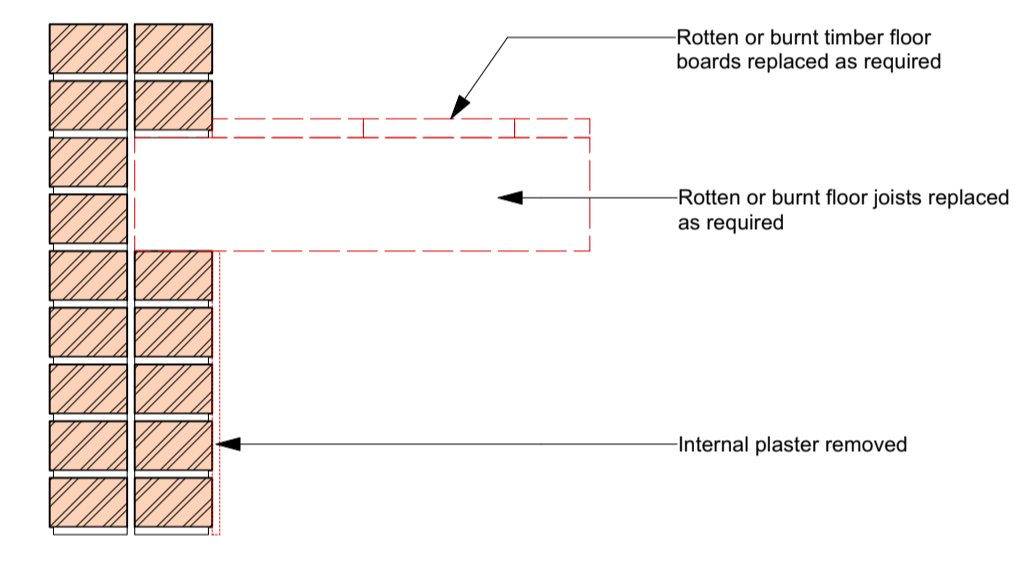


05 | DEMO TYPICAL FIRST FLOOR JUNCTION DETAIL (SECTION) 1:10

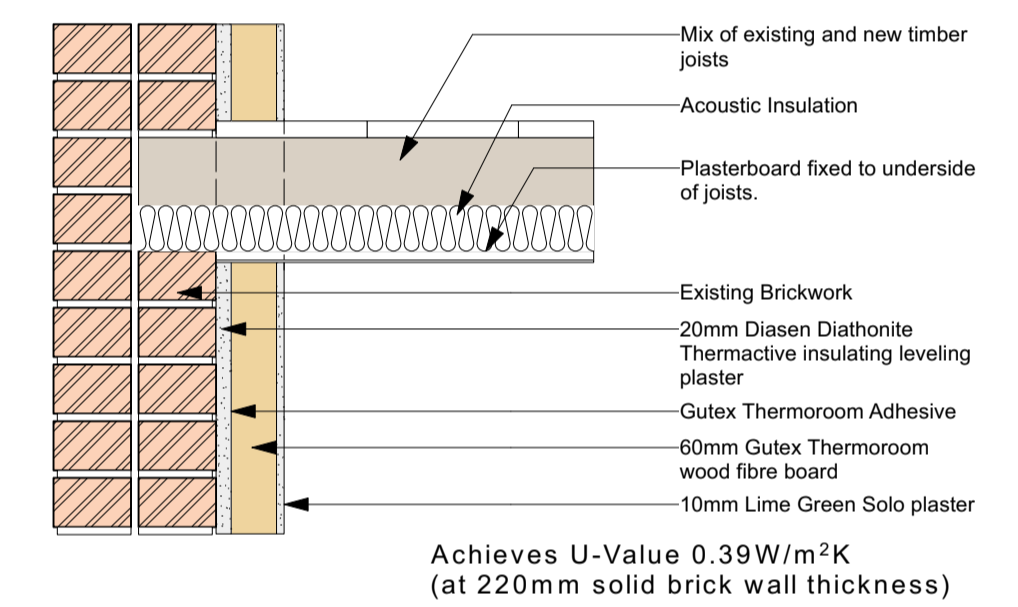


08 | TYPICAL FIRST FLOOR JUNCTION DETAIL (SECTION) 1:10

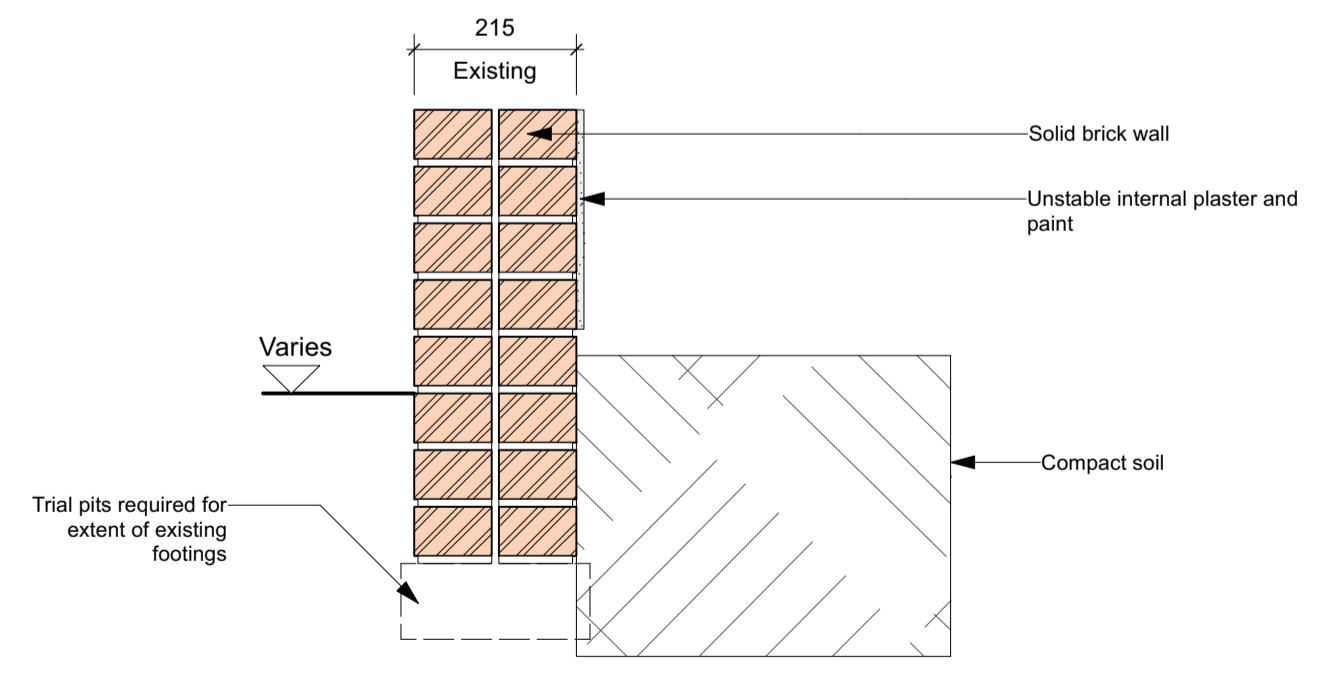

01 | EXISTING TYPICAL FLOOR/WALL JUNCTION DETAIL (SECTION) 1:10

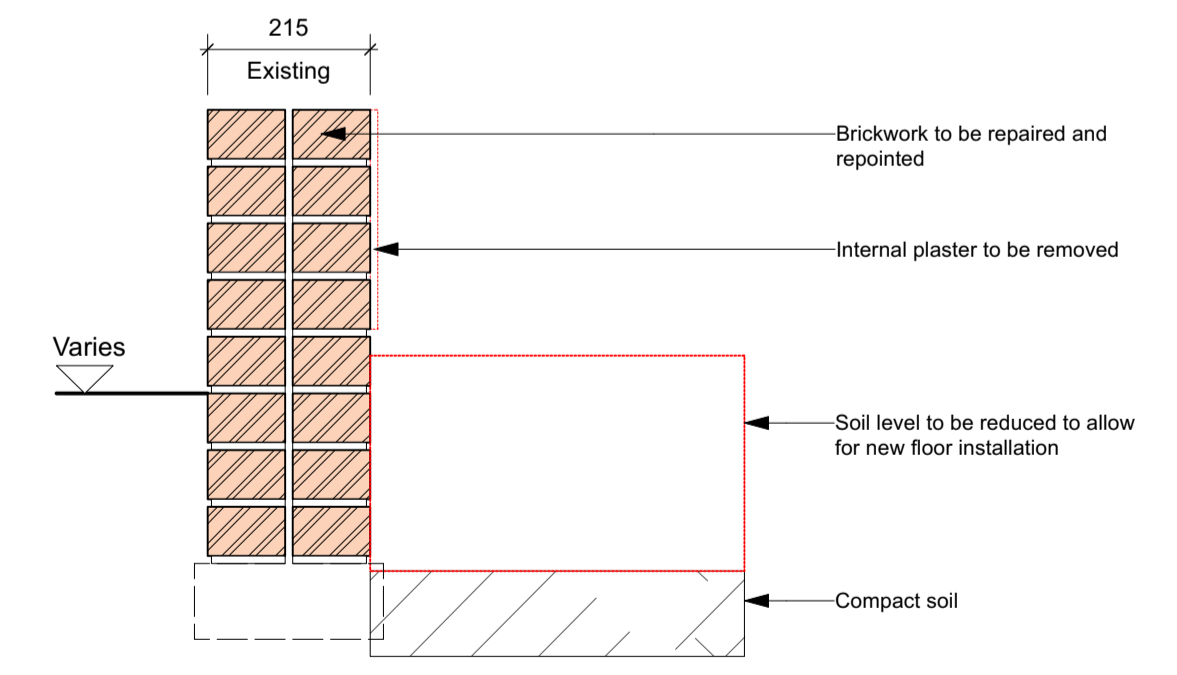

04 | DEMO TYPICAL FLOOR/WALL JUNCTION DETAIL (SECTION) 1:10

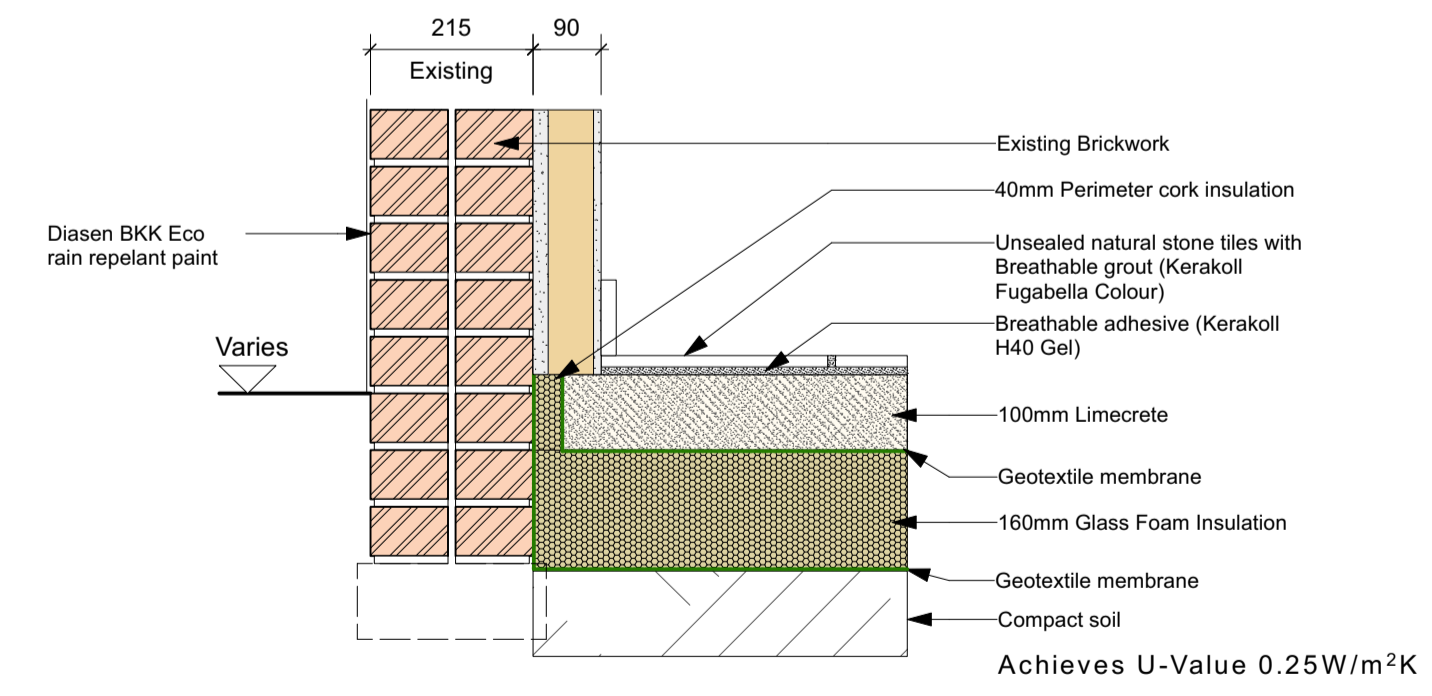

07 | TYPICAL FLOOR/WALL JUNCTION DETAIL - SCREED (SECTION) 1:10

BUILDING 2 COTTAGE EXISTING DETAILS

BUILDING 2 COTTAGE DEMO DETAILS

BUILDING 2 COTTAGE PROPOSED DETAILS

REVISION	DESCRIPTION	DATE	DRAWN	CHECK
NO. REV.	DESCRIPTION	DATE	DRAWN	CHECK
5847	PA_51			
TITLE: Plot 9 Cottages External Fabric Details				
SCALE: 1:10 SHEET SIZE:				
ISSUE DATE: 13/07/2023				
AUTHOR: EB CHECK: JR				
PROJECT: Newhouse Farm Conversion Newhouse Farm, Hall Road Great Bromley, Colchester, CO7 7TP				
CLIENT: INOVA				
STATUS: PLANNING				