


ST STEPHENS STREET

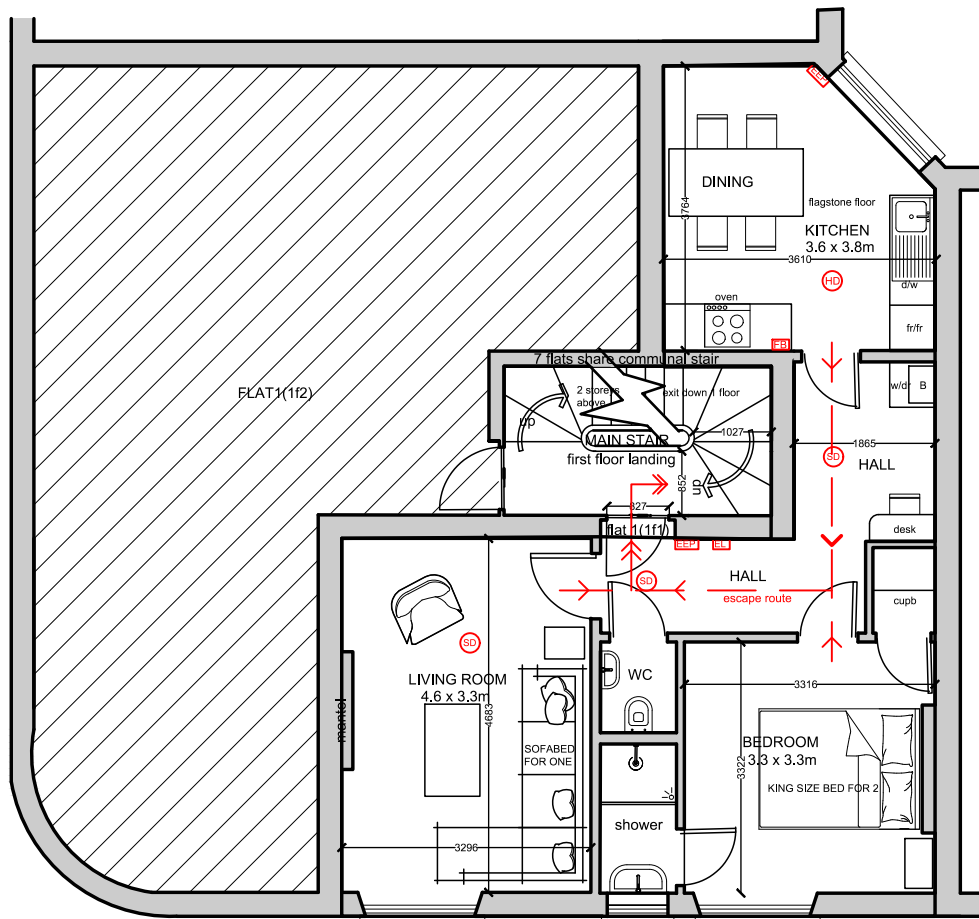

- KEY**
- (HD) HEAT DETECTOR
  - (SD) SMOKE DETECTOR
  - (EL) EMERGENCY LIGHTING
  - (FB) FIRE BLANKET
  - (EEP) EMERGENCY EVACUATION PLAN
  - w/dr WASHER DRYER
  - dw dishwasher
  - frfr fridge freezer

Gross internal floor Area = 57.2sqm



MAIN DOOR TO BLOCK ON LEVEL BELOW WINDOW

ST STEPHENS PLACE

<p>1(1f1) St Stephens Place, Edinburgh EH3 5AJ</p> <p>First Floor 1 bed Flat 57.2SQM GIFA</p>	<p>PAPER SIZE: A4</p>	<p>REV : B</p>	<p>Scale: 1:100</p>
	<p>Drawing: LAYOUT OF FLAT</p>		
	<p>Date: 04/09/23</p>		