



5 Proposed Rear Elevation
SCALE: 1/100

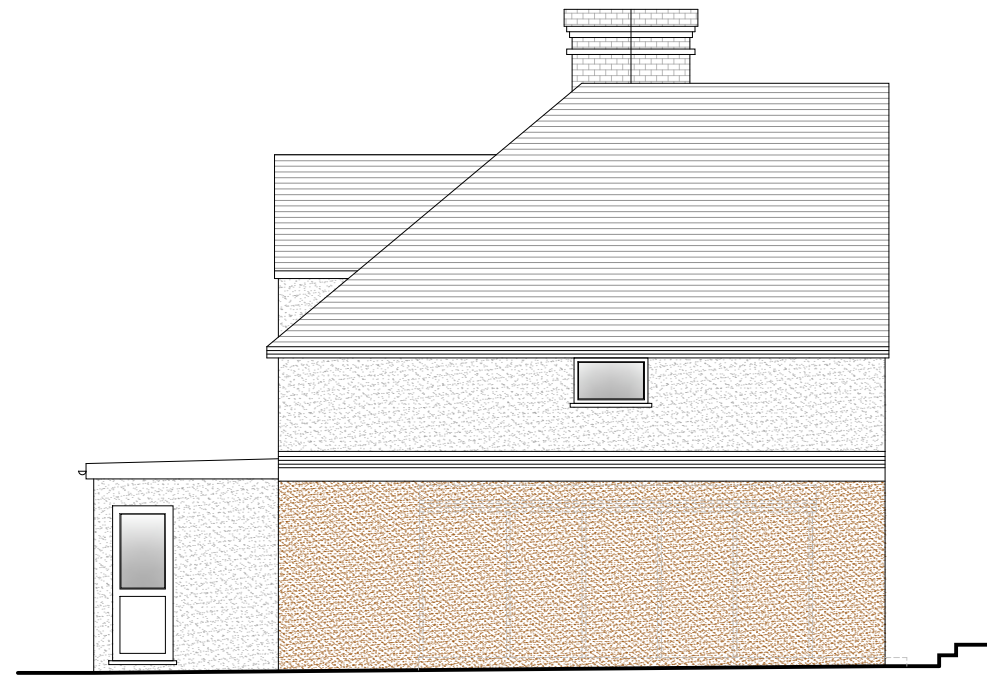


6 Proposed Side Elevation
SCALE: 1/100

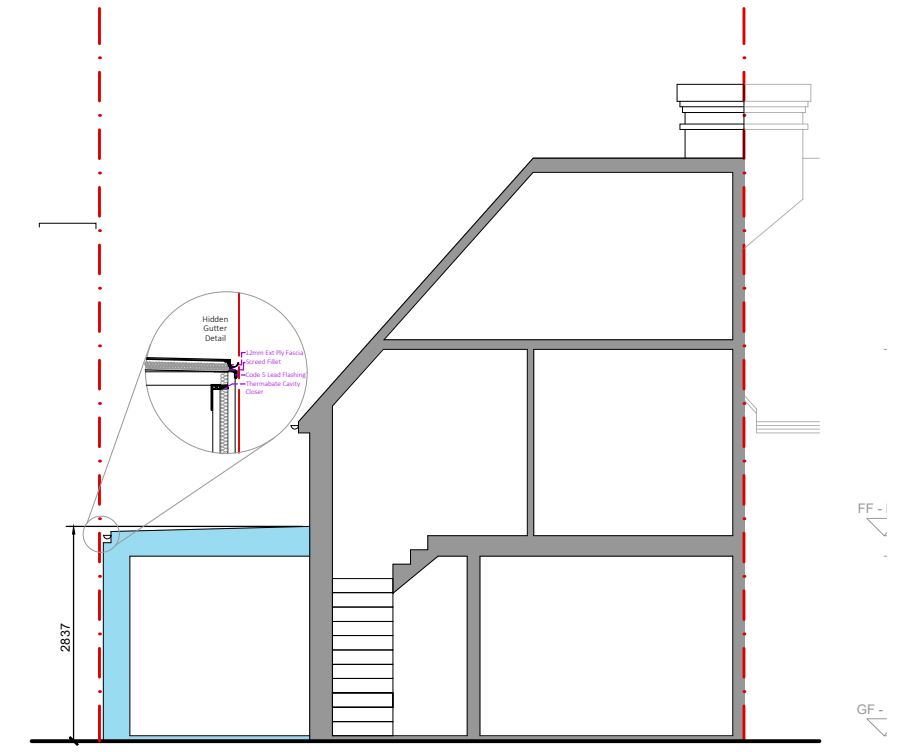

7 Proposed Front Section
SCALE: 1/100




3 Proposed Front Elevation
SCALE: 1/100

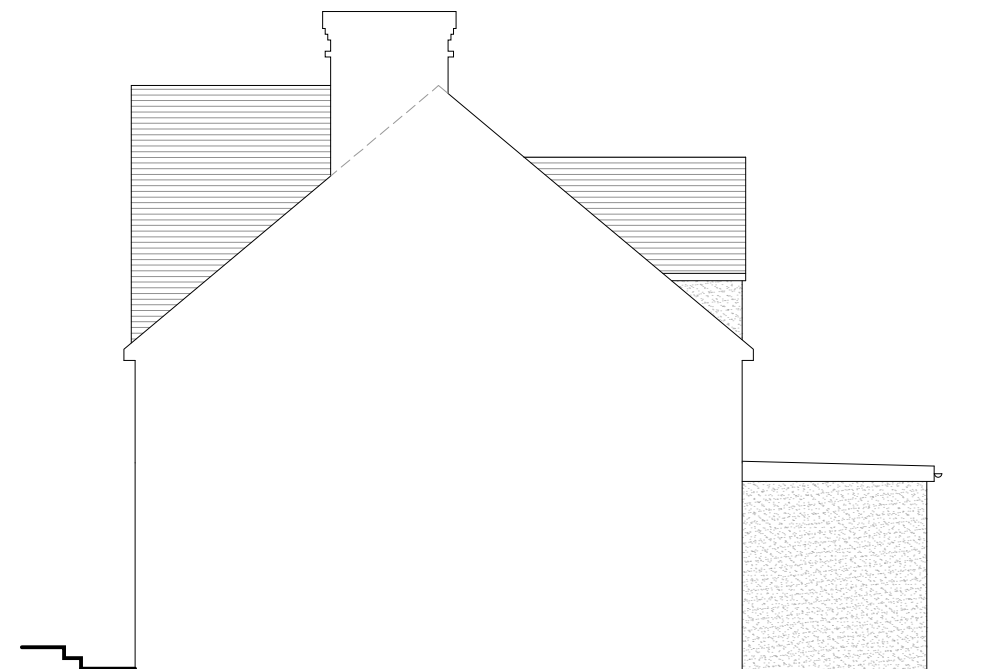

4 Proposed Side Elevation
SCALE: 1/100
Remains Unaltered

| | | |
|---|--------------------------------|--|
| --- Boundary Wall | | ■ New Walls |
| ■ Existing Structure | ■ Existing Walls to be Removed | ■ Proposed Extensions |
| | | ■ FD30 Fire Doors - 30mins |
| <small>IMPORTANT NOTE: This drawings is intended for the Local Authority Planning/ Building Control Department. All dimensions, levels, sizes, positions and locations of particulars as indicated on drawings are to be checked on site prior to the construction of the proposed works by the Contractor. The Contractor is responsible for ensuring compliance with the CDM Regulations, and appropriate Health & Safety on site precautions. The Owner must obtain any necessary Party Wall Agreements, prior to engaging in the works on site.</small> | | |
| Revision | Date | Description |
| A | 18/10/2023 | Planning Officer Comments |
| Paper Size | Scale | Proposed Elevations & Section |
| A3 | 1:100 | |
| Revision | Date | Drawing Number |
| A | Oct-23 | CW53-01-1004A |
| Drawn By | Checked By | Status |
| AG | AG | Planning Issue |
| | | Site Address |
| | | 53 Crayford Way Dartford DA1 4JY |

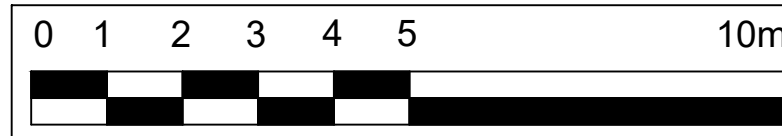


 email: info@agdesign-build.com
 Tel: 07474115631
 design-build.com