



5 Existing Rear Elevation

SCALE: 1/100

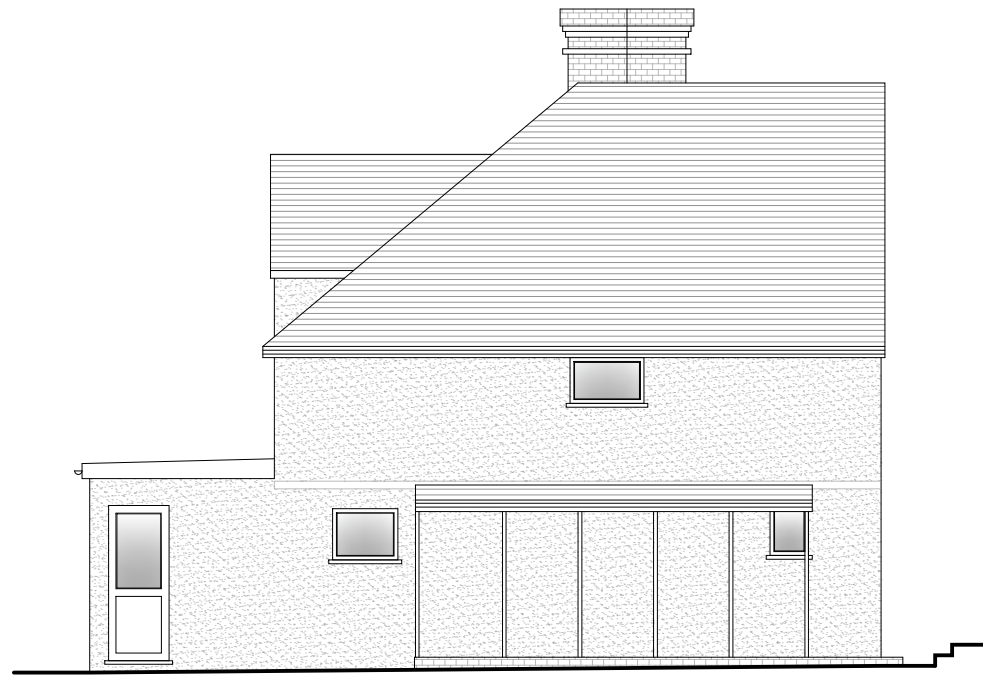

6 Existing Side Elevation

SCALE: 1/100

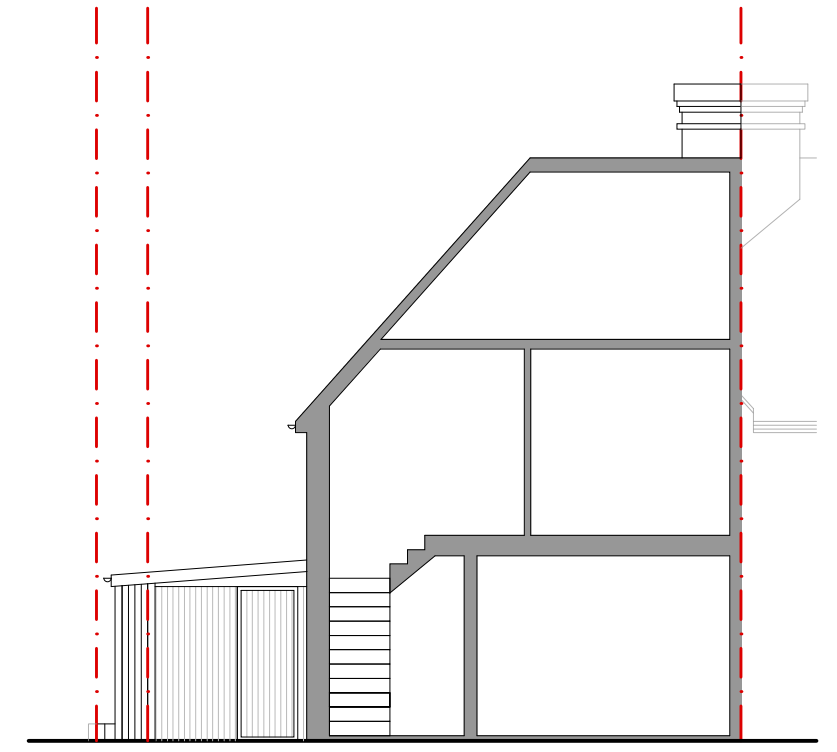


7 Existing Front Section

SCALE: 1/100



3 Existing Front Elevation

SCALE: 1/100

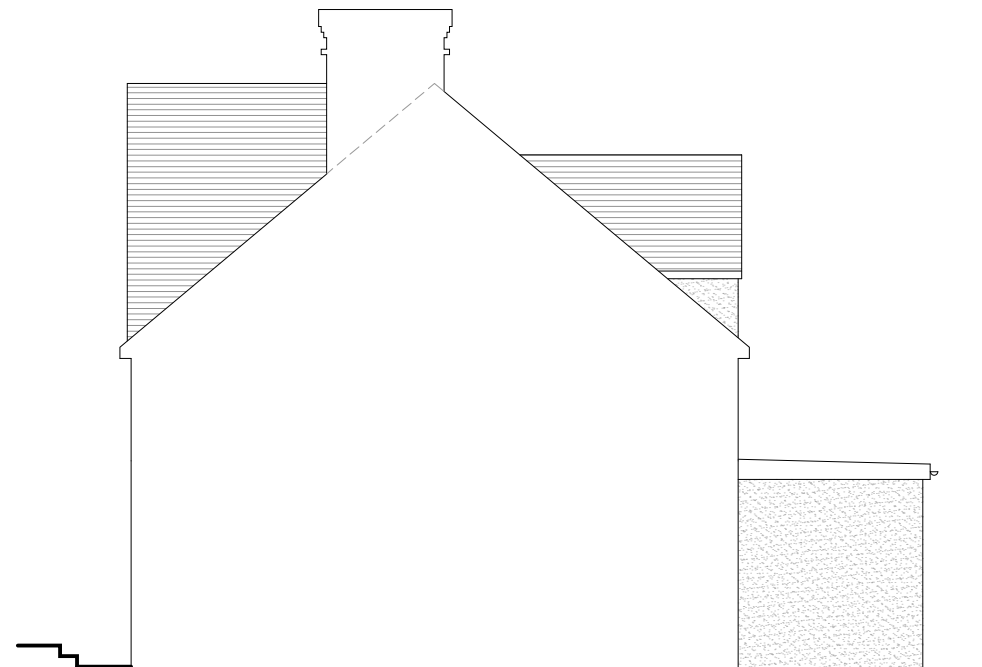

4 Existing Side Elevation

SCALE: 1/100

- - - - - Boundary Wall		█ New Walls
█ Existing Structure	█ Existing Walls to be Removed	█ Proposed Extensions
		FD30 Fire Doors - 30mins
<small>IMPORTANT NOTE: This drawings is intended for the Local Authority Planning/ Building Control Department. All dimensions, levels, sizes, positions and locations of particulars as indicated on drawings are to be checked on site prior to the construction of the proposed works by the Contractor. The Contractor is responsible for ensuring compliance with the CDM Regulations, and appropriate Health & Safety on site precautions. The Owner must obtain any necessary Party Wall Agreements, prior to engaging in the works on site.</small>		
Revision	Date	Description
A	18/10/2023	Planning Officer Comments
Paper Size	Scale	Existing Elevations & Section
A3	1:100	
Revision	Date	Drawing Number
A	Oct-23	CW53-01-1002A
Drawn By	Checked By	Status
AG	AG	Planning Issue
		Site Address
		53 Crayford Way Dartford DA1 4JY

