


RETAIN EXISTING CONSERVATORY ROOF SOMETHING IN PAST HAS BEEN LINED INTERNALLY & COVERED WITH LIGHTWEIGHT METAL TILES TO BE RETAINED SO NO MATERIAL ALTERATION

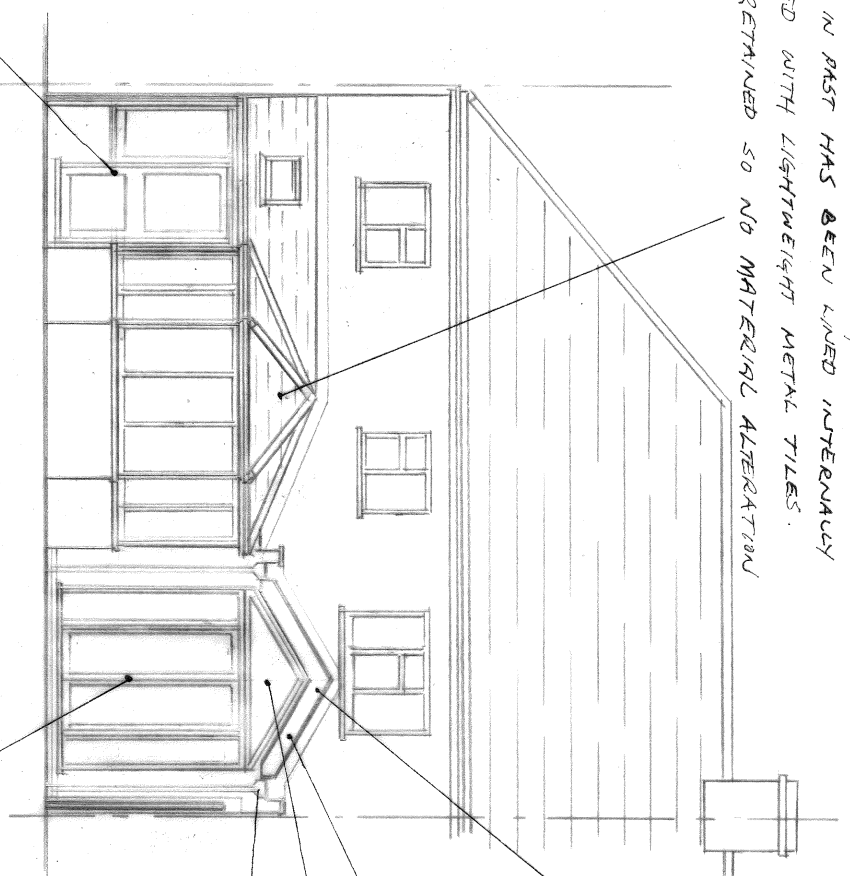

RECONFIGURE OPENINGS TO PROVIDE NEW DOOR & SIDE PANEL, WITH TOUCHED UP GLASS TO BS 6206

REAR


NEW DOORS & SIDE PANELS IN TOUCHED UP GLASS (TO BS 6206)

NEW ROOF PITCH @ 30° WITH SANDTOFT 20/20 TILES CODE 4 FLASHING AT WALL ABUTMENTS


NEW WALLS, CARPINGS, BARGE BOARD & TRIMS IN ALUMINIUM CLADDING (TO CLIENT REQUIREMENT) ALL DETAILS BY SPECIALIST SUPPLIER ONCE NEW SHELL STRUCTURE COMPLETE (FOR ACCURATE ON SITE DIMENSIONS)

GABLE WINDOW

R.W.P.'S FROM BOX GUTTERS VIA HOPPERS

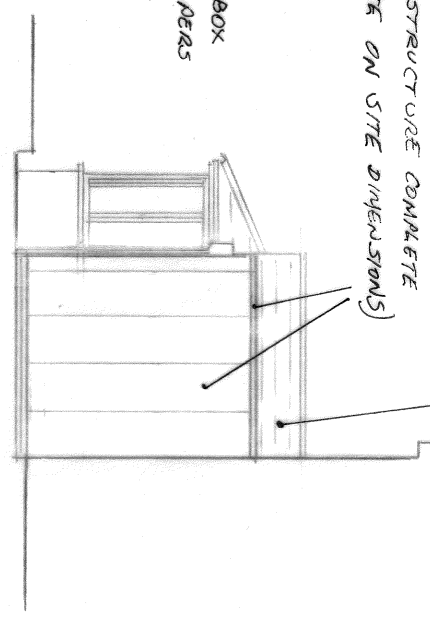

SIDE

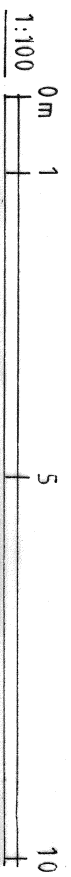

PROPOSED ELEVATIONS
REAR INFILL EXTENSION.

10 WALTON ROAD,
SIDCUP,
DA14 4LD.

Scale : 1:100 @ A3

Date : Sept. ' 2023

drg.No : 04

Rev :