

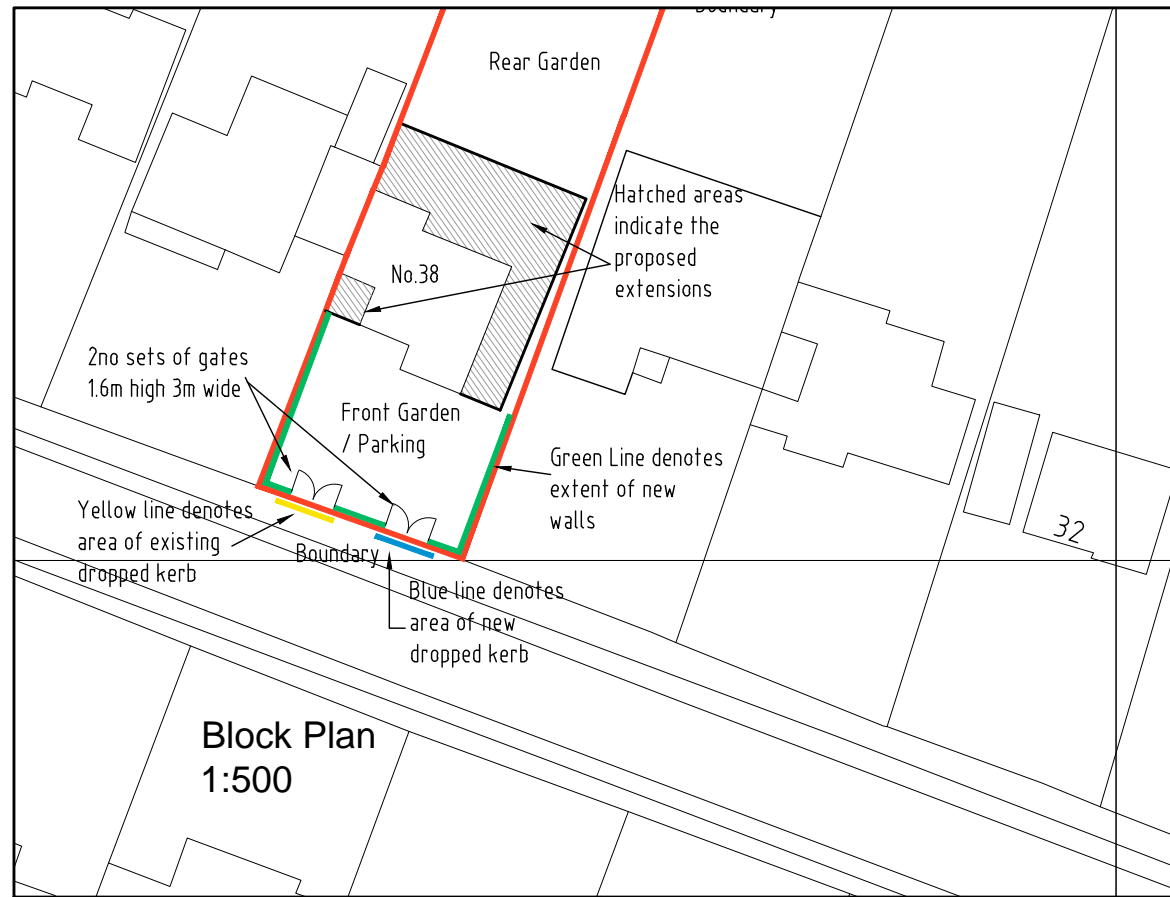


DO NOT SCALE FROM THIS DRAWING
ALL DIMENSIONS TO BE VERIFIED BY THE CONTRACTOR ON SITE

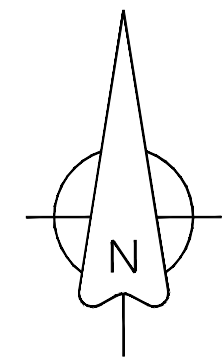

REV	DESCRIPTION	DATE	INIT	CHKD
STATUS		FOR INFORMATION		

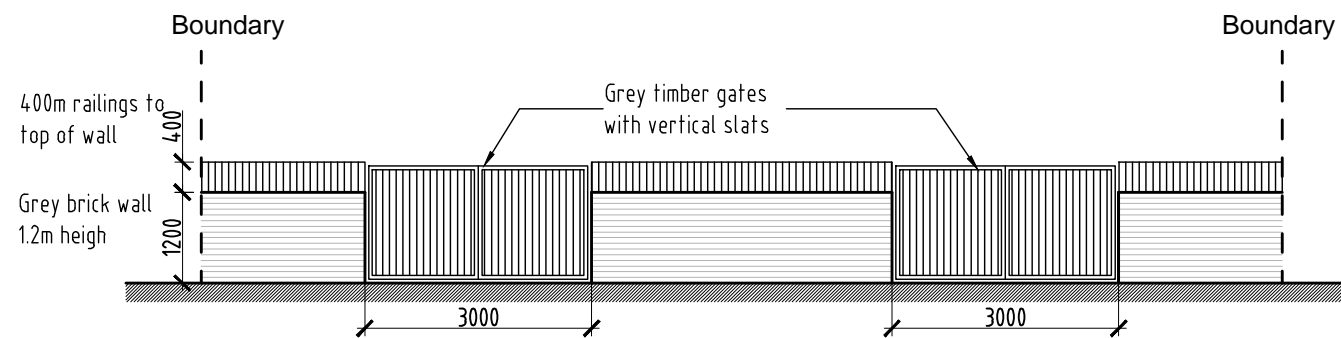

Front Elevation Facing Parkwood Road
(Boundary sides the same)
1:100

Project
38 Parkwood Road, Bexley,
Kent. DA5 3NW

Title
Wall & Gate Drawing

Scale	Date	Drawn	Checked
1:500@A3	24.08.23	N/A	N/A
Project No:	Drawing No.	Revision	
2023-155	013	~	