

Crown Copyright and database rights 2023. OS 100031961 National Map Centre. Purchased 20/07/2023 1 year licence.

173690mN

173640mN

173600mN



Tree Schedule		
1	Cherry	d=0.15 h=6
2	Fruit	d=0.05 h=3
3	Silver birch	d=0.2 h=8
4	Copper beech	d=0.4 h=12
5	Cypress	d=0.35 h=12
6	Laurel	d=0.25 h=4
7	Yew	d=0.1 h=2
8	Cypress	d=0.25 h=5
9	Cypress	d=0.1 h=5
10	Pine	d=0.35 h=12
11	Pine	d=0.15 h=7
12	Hazel	d=0.15 h=5
13	Holly	d=0.1 h=3
14	Pine	d=0.4 h=15
15	Oak	d=0.45 h=15
16	Beech	d=0.1 h=5
17	Yew	d=0.15 h=5
18	Beech	d=3x0.4 h=15
19	Beech	d=0.3 h=15
20	Beech	d=2x0.3 h=15
21	Holly	d=0.15 h=6
22	Holly	d=0.15 h=6
23	Holly	d=0.15 h=6
24	Beech	d=0.3 h=12
25	Holly	d=0.15 h=6
26	Holly	d=0.15 h=6
27	Laurel	d=0.15 h=5
28	Yew	d=0.3 h=10
29	Laurel	d=0.1 h=4
30	Yew	d=0.15 h=4
31	Oak	d=0.45 h=15


Survey control			
Stn	Easting	Northing	Height
H1	548744.300	173604.331	32.978
H2	548725.576	173602.418	33.888
H3	548760.739	173589.279	31.378
H4	548758.232	173610.624	33.401
H5	548761.910	173627.033	33.396
H6	548767.424	173642.700	31.885
H7	548769.049	173654.878	29.450

Any setting-out should be undertaken using these control stations and any setting-out using GPS should be transformed to this control.

Copyright 2022 Hook Survey Limited  
The Copyright of these Plans shall remain vested with Hook Survey Limited who will grant an irrevocable licence for use by the Client once payment has been received in full. No Third Party may use the plans even if payment has been made to the Client but not received by the Company. Please see our terms and conditions of supply at [www.hooksurvey.com](http://www.hooksurvey.com) for further details.

Topographical Survey Legend	
Hedge	
Undergrowth	
Tree	
Bush	
Building	
Glass Building	
Open Building	
Ordnance Survey Benchmark	
Foul Drainage	
Storm Drainage	
Telephone line	
Power line	
Banking	
Contour line	
Survey Station	
Gate	
Level	

Abbreviations	
Animal Sett	Sett
Air Valve	AV
Borehole	BH
Bus Stop	BS
Cover Level	CL
Earth Rod	ER
Electricity Pole	EP
Fire Hydrant	FH
Inspection Cover	IC
Invert Level	IL
Lamp Post	LP
Manhole	MH
Marker	MK
Name Plate	RNP
Power Pole	PP
Rain water Pipe	RWP
Road Sign	RS
Rodding Eye	RE
Reinforced Steel Joint	RSJ
Soil Vent Pipe	SVP
Stop Valve	SV
Survey Station	STN
Telegraph Pole	TP
Tree Stump	Stump
Trial Hole	TH
Unable To Lift	UTL
Vent Pipe	VP
Water Valve	WV

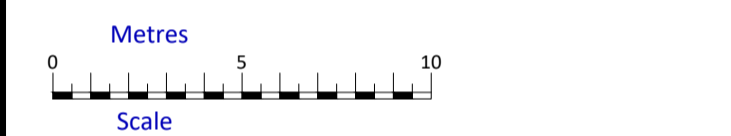

**Notes**  
All trees are identified where possible. Species, spread, height and girth are indicative only.  
Drainage has been surveyed where found, and traced where possible.  
Eaves and ridge heights of surrounding buildings have been surveyed where possible.  
Ordnance Survey Digital Data supplied by others and shown in orange, pen colour 30.

## HOOK SURVEY

Land & Building Surveyors  
[www.hooksurvey.com](http://www.hooksurvey.com)

Project:  
**No.38 Parkwood Road,  
Bexley DA5 3NW**

Client:

Drawing title:  
**Topographical Survey**

Job No. : S23/9520	Dwg No. : S23/9520/01	Revision : -
Scale : 1:200	Date : August 2023	Drawn by : W.M.

Grid & Levels related to :  
Ordnance survey coordinate system using GPS related to the Leica Smartnet RTK network. Based around 4 survey stations with a scale factor of 1.000, only the fixed survey stations H1, H2, H3 and H5 are true Ordnance Survey positions.

**Head Office**  
Unit 1, Bybow Farm  
Orchard Way  
Dartford, Kent  
DA2 7ER  
Email - [mail@hooksurvey.com](mailto:mail@hooksurvey.com)  
Tel - 01322 277221

**Midlands Office**  
42 Hanson Avenue  
Shipston-on-Stour  
Warwickshire  
CV36 4HS  
Email - [midlands@hooksurvey.com](mailto:midlands@hooksurvey.com)  
Tel - 01608 523118



[www.hooksurvey.com](http://www.hooksurvey.com)

