





Proposed Front Elevation




Proposed Rear Elevation

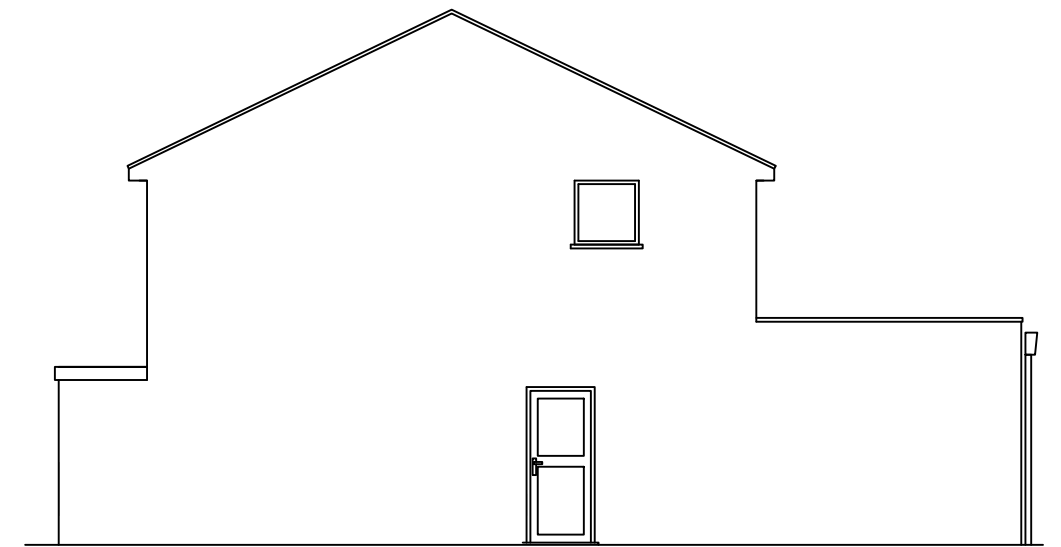

Proposed Right Flank Elevation

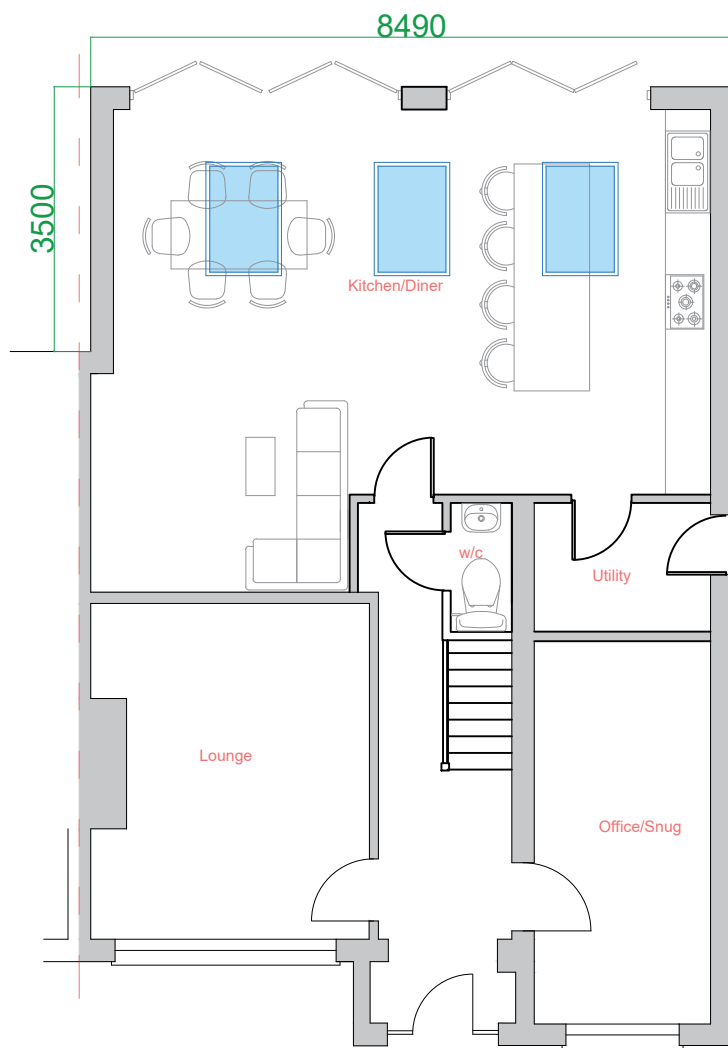

Proposed Ground Floor Plan

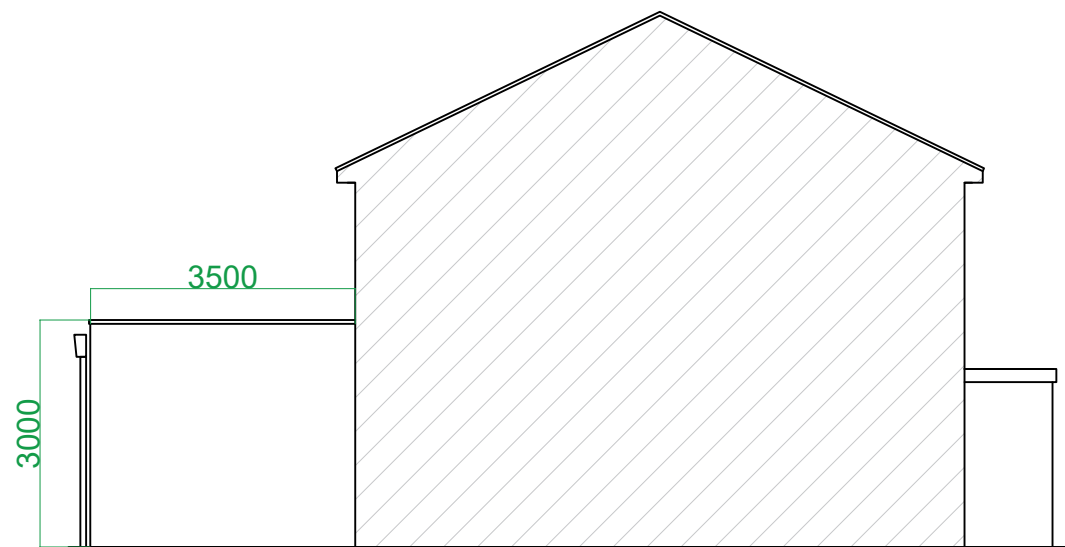

Proposed Left Flank Elevation

Client:

Mr & Ms Neal

Property:

59 Tyron Way,
Sidcup,
Kent, DA14 6AZ

Project:

Single Storey 3.5m
Rear Extension

Drawing Title:

Proposed Plans &
Elevations

Drawn:

V Freds

Date:

April 2023

Scale:

1:100 @ A3

Drawing No:

206/02

Checked By:

VF

Revision:

A

Scale (mm) - 1:100 @ A3

