




THIS DRAWING AND SPECIFICATIONS ARE THE PROPERTY OF THE PERFORMANCE WINDOW GROUP. THEY ARE ISSUED IN STRICT CONFIDENCE AND SHALL NOT BE REPRODUCED, COPIED OR USED AS THE BASIS FOR MANUFACTURING WITHOUT WRITTEN PERMISSION.

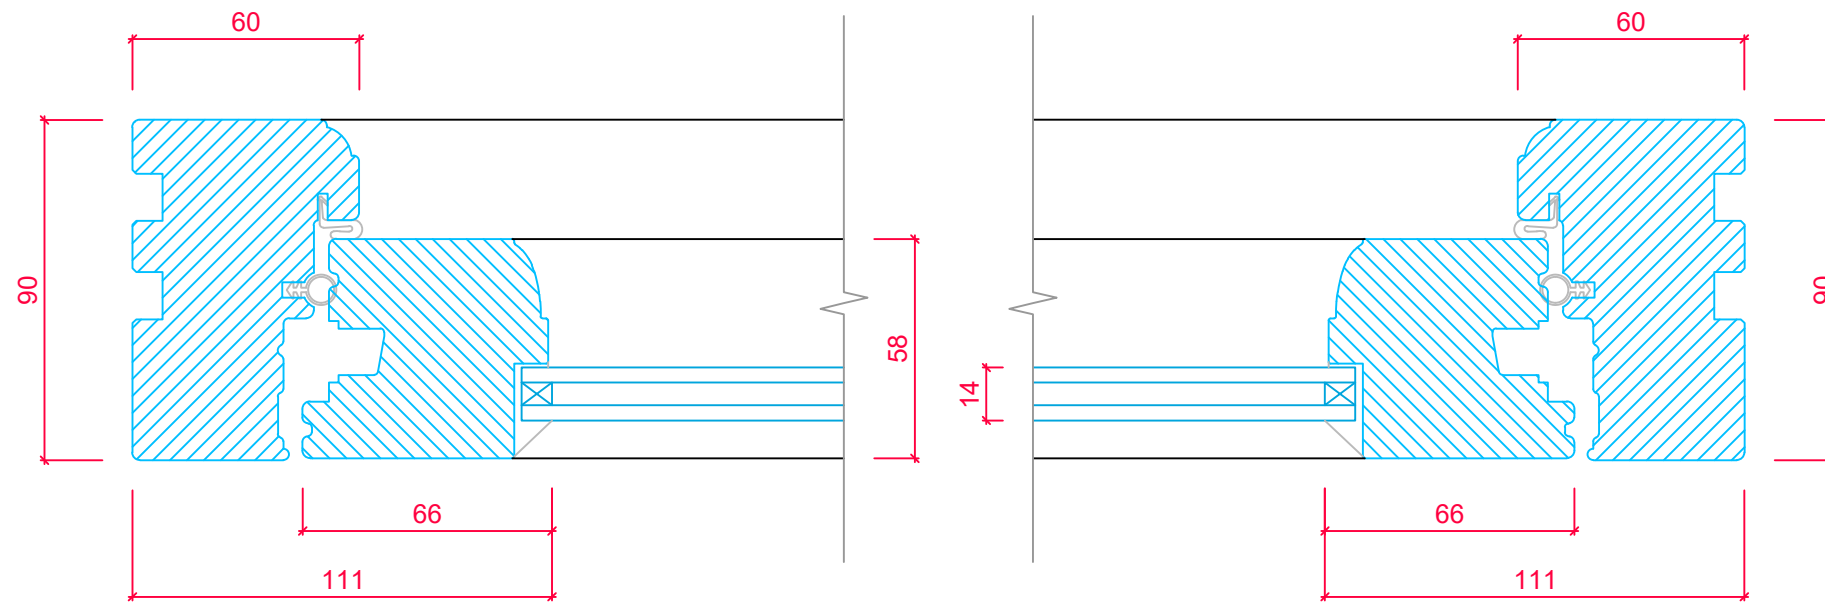

CASEMENT CROSS SECTION 'A-A'

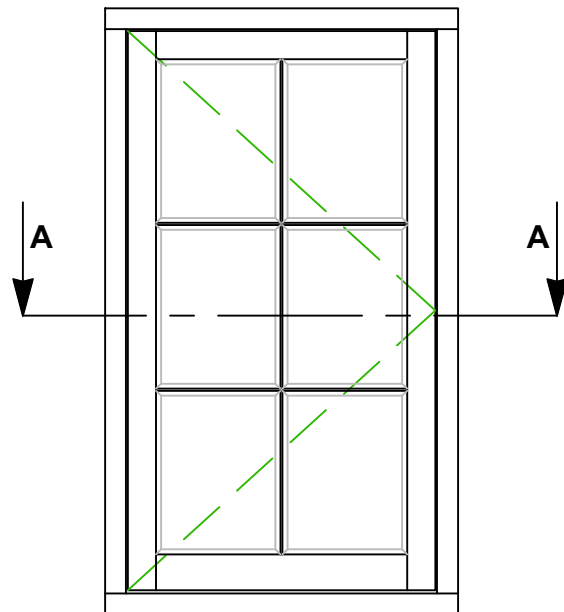

TYPICAL CASEMENT LAYOUT

 <p>TIMBER WINDOWS EST. 2004</p>	<p>TOLERANCES <i>UNLESS OTHERWISE SPECIFIED</i></p> <p>ALL DIMENSIONS IN MM ALL LINEAR DIMENSIONS ±0.4 ALL ANGLE DIMENSIONS ±0.5° BREAK ALL SHARP EDGES 0.5</p>	<p>PRODUCT RANGE: FLUSH CASEMENT (<i>Ovolo</i>) 14mm Narrow Cavity Unit</p>
	<p>TITLE HORIZONTAL SECTION DETAIL - JAMBS</p>	<p>DRAWN BY: LH DATE DRAWN: 01/08/2019 SCALE: 1:2, 1:15</p>