


EXISTING GROUND FLOOR



PROPOSED GROUND FLOOR

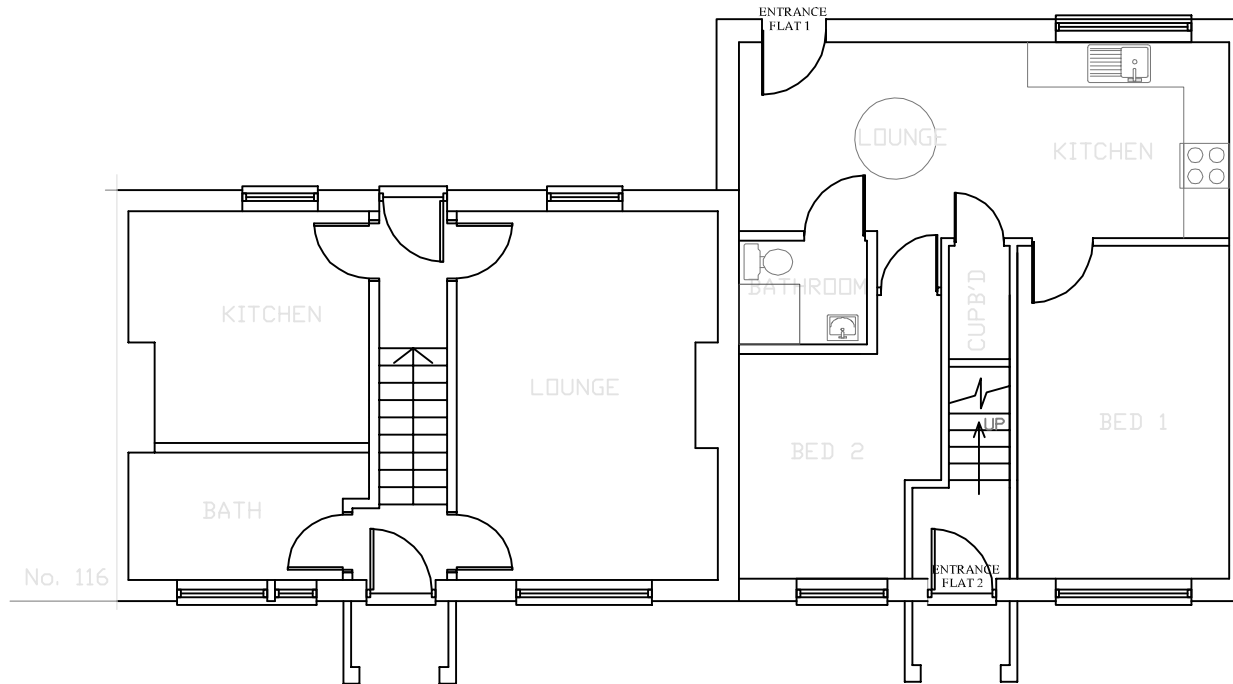


SCALE BAR 1:100

NOTES:

1. This drawing is to be read in conjunction with all relevant Architects and Engineers drawings
2. Only figured dimensions are to be used for construction
3. All dimensions are to be verified on site prior to work commencing
4. All temporary works are the responsibility of the contractor
5. ALL DIMENSIONS ARE IN mm

Copyright ©

	J.BALASINGAM TEL: 07500043858 www.ibjconsultant.com	CLIENT :	DRAWN BY :	REVISION :
		MR.B. BALENDRA	DRAWN BY : B.J	REVISION :F
PROJECT :	TITLE :	DRAWING NO :	SCALE :	ORG.SIZE :
114 Cowley Road Littlemore, Oxford OX4 3TJ.	PROPOSED NEW BUILD SIDE EXTENSION TO 2NO FLATS	BJ/2023/018/01	1:100	A3
		DATE :		
		05/09/2023		