


Existing Plan - new secure fence to front



Existing Plan - new secure fence to 136 unit

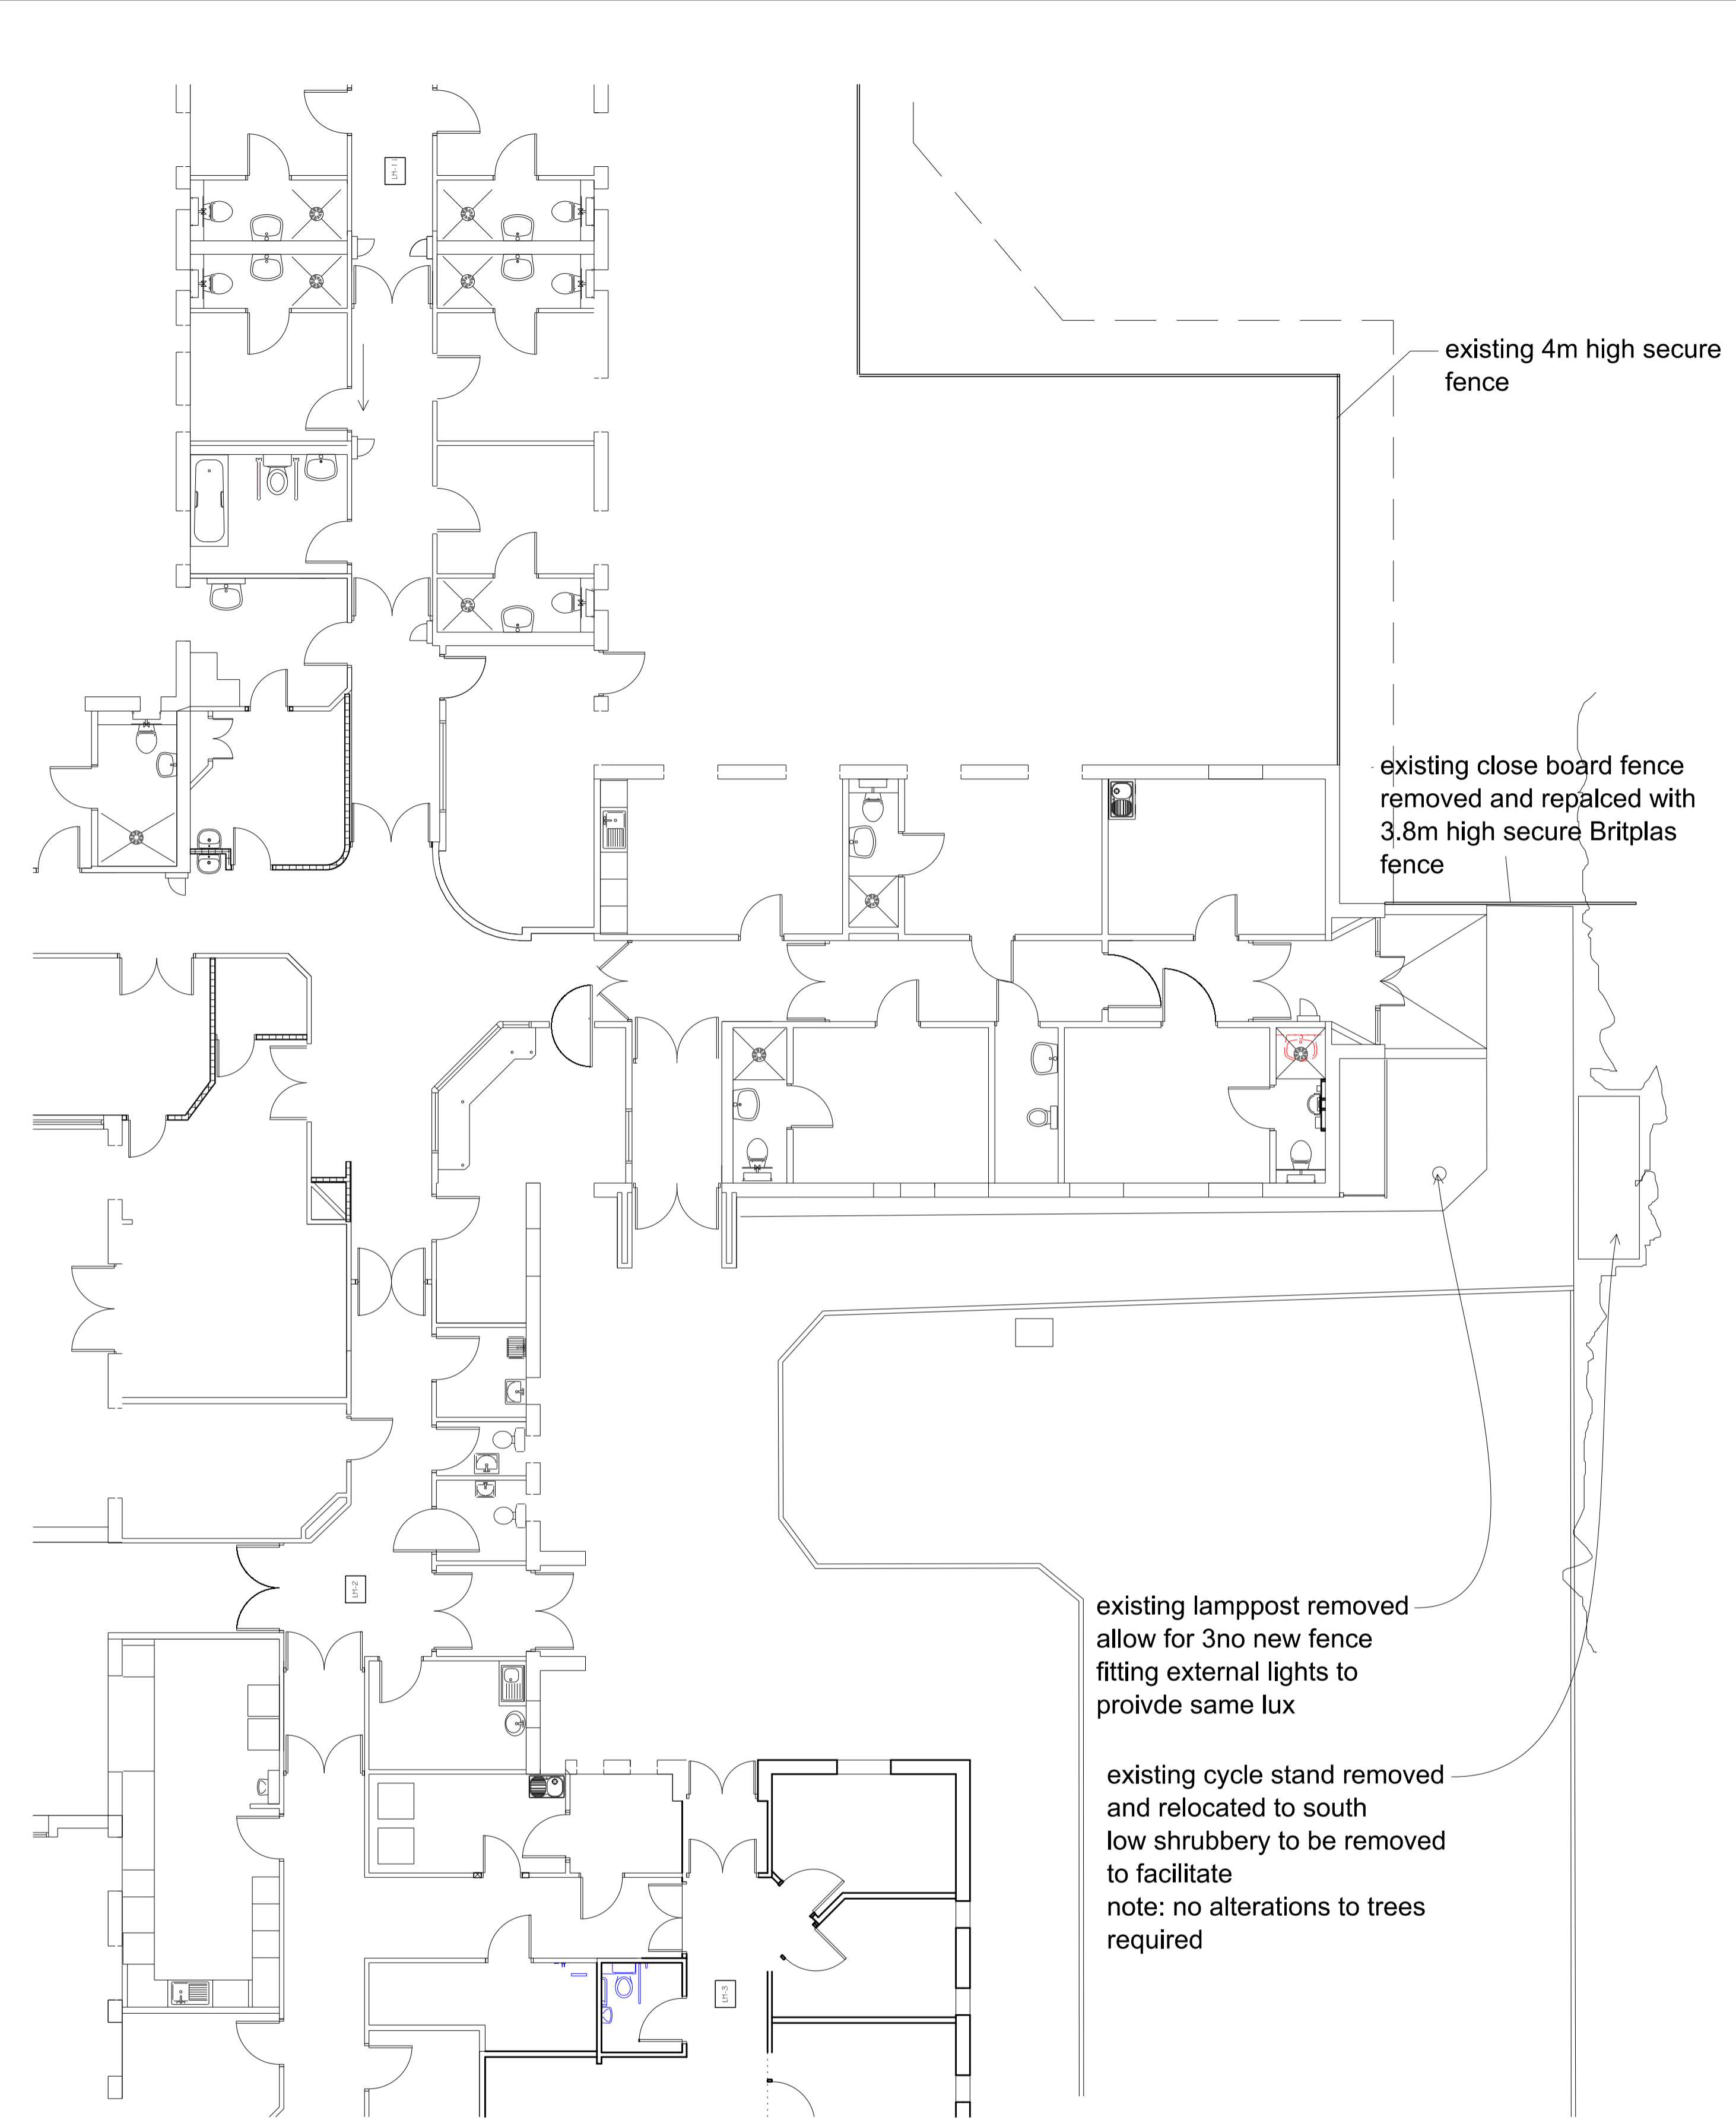