

General Notes
 The copyright of this drawing belongs to Mlp Design, and shall not be used or reproduced in any form without its express written permission.
 Do not scale from this drawing - work to the figured dimensions only. All dimensions to be checked on-site prior to the commencement of any work.
 Where any discrepancy is found to exist within or between drawings and/or documents and site, it should be reported to the client and Mlp Design immediately.
 Floor plan measurements are approximate and are for illustrative purposes only. All interior dimensions including ceiling heights are taken to and from finished surfaces, unless otherwise stated.
 While we do not doubt the floor plans accuracy, we make no guarantee or representation as to the accuracy and the completeness of the floor plan and associated area measurements.
 Mlp Design 2023.

Drawing Notes

Key
 - Extent Of Site Boundaries


mlpdesign
 Jaclin House | 24 Hood Street | Manchester | M4 6HX
 0345 257 4121 - info@mlpdesign.co.uk - www.mlpdesign.co.uk

Project Address
 THE BLACKSMITHS ARMS
 LOW PITTINGTON
 DURHAM
 DH6 1BJ


Project Brief
 PROVIDE PLANNING DRAWINGS

Drawing Title
 PROPOSED ELEVATIONS


Drawing No. 2862 - SP - 01	Revision B
Drawn NR	Issue Date 19 / 10 / 2023
Client PRIVATE	Scale / Paper Size 1 - 200 @ A4

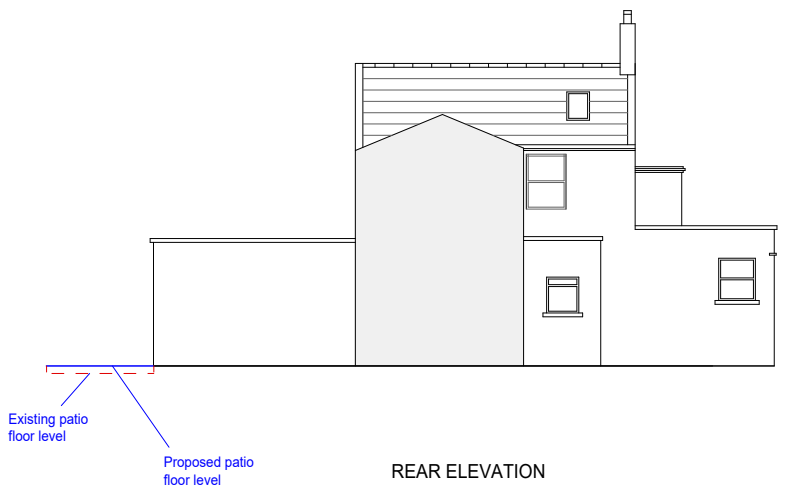


REAR ELEVATION

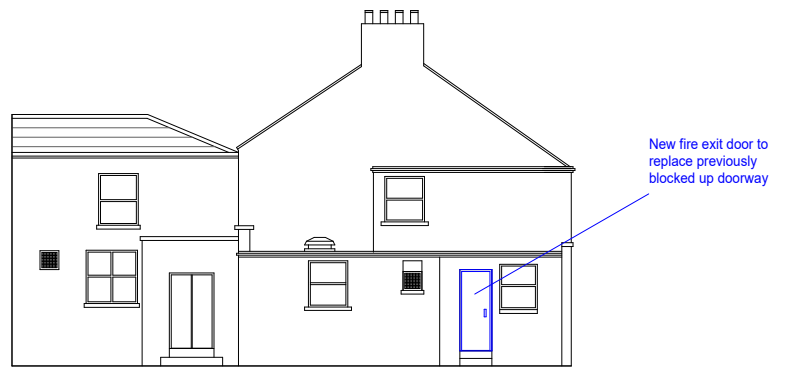

WEST SIDE ELEVATION

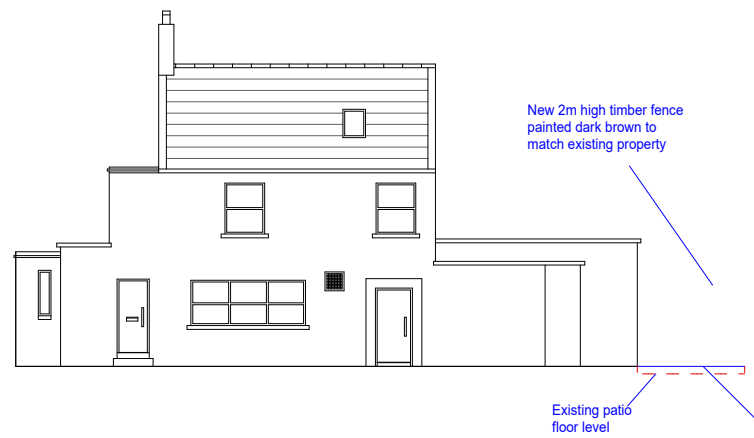

FRONT ELEVATION

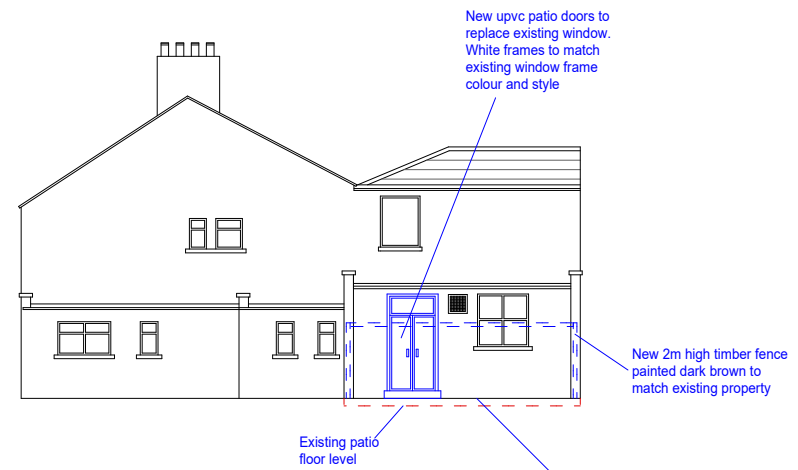

EAST SIDE ELEVATION

New patio area to be made level with existing car park level.
 It is currently approx. 20cm lower than the car park level and is full of rubble/broken bricks. (see supplied photos)

New patio area to be made level with existing car park level.
 It is currently approx. 20cm lower than the car park level and is full of rubble/broken bricks. (see supplied photos)