


**Proposed Demolition of 2 No. garages (Ref 13 & 13A) Adjacent to No 19 St Leonards Close Peterlee SR8 2NW.
Accessed from Cherwell Road**

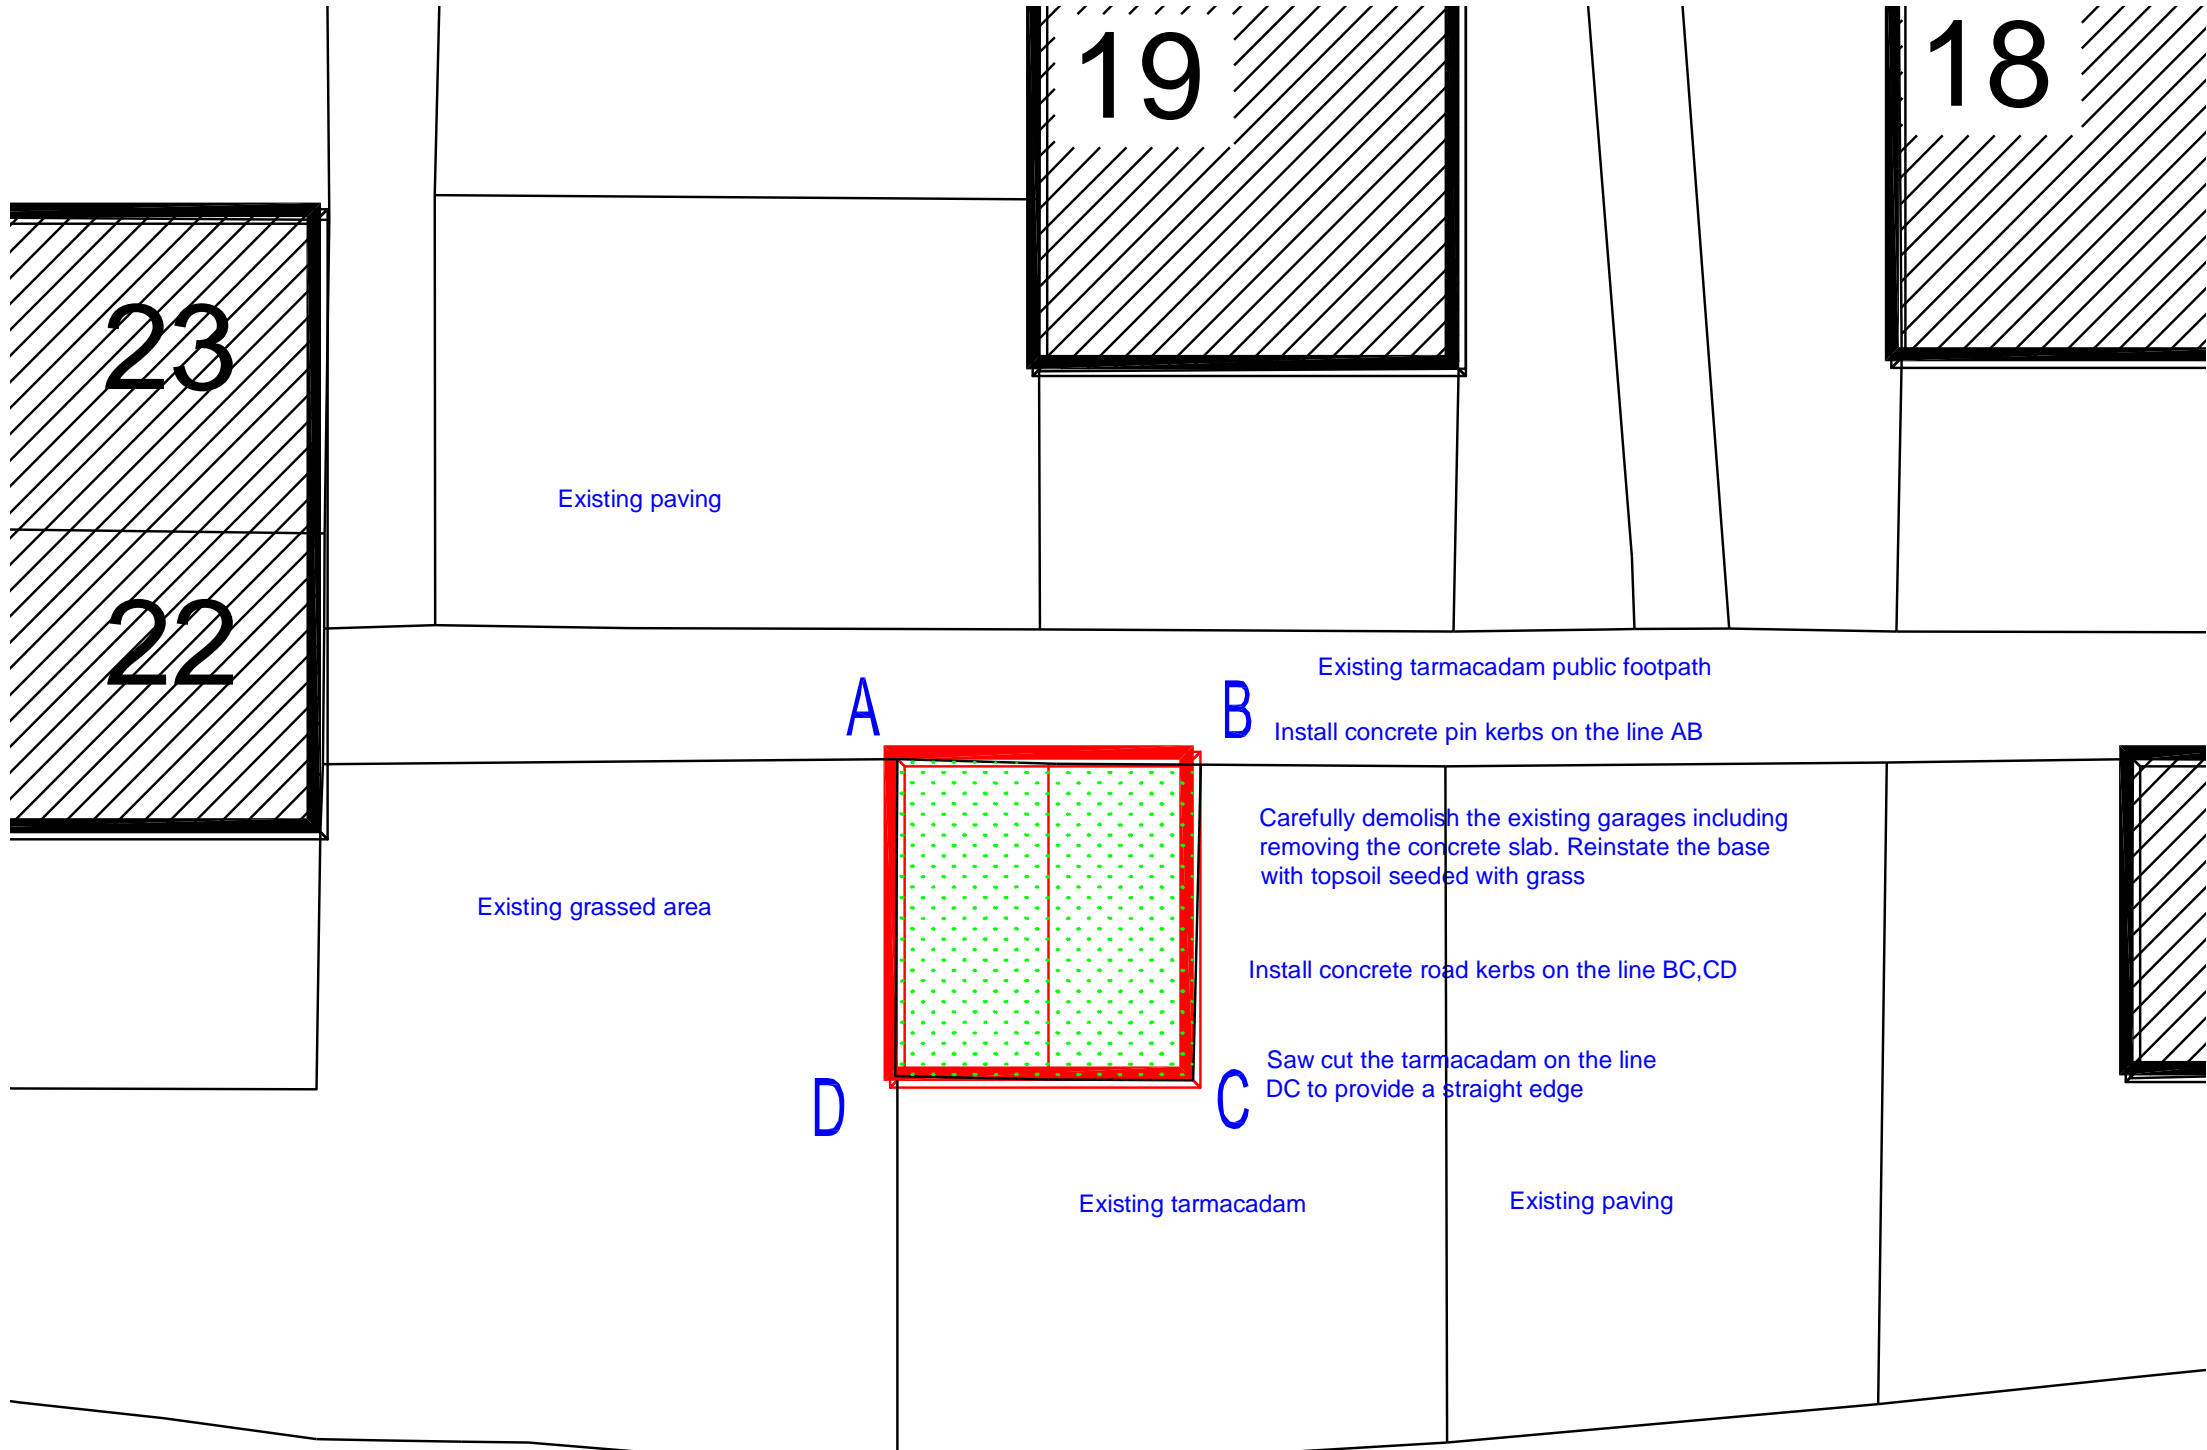

CHERWELL ROAD