




Side Elevation (NE)

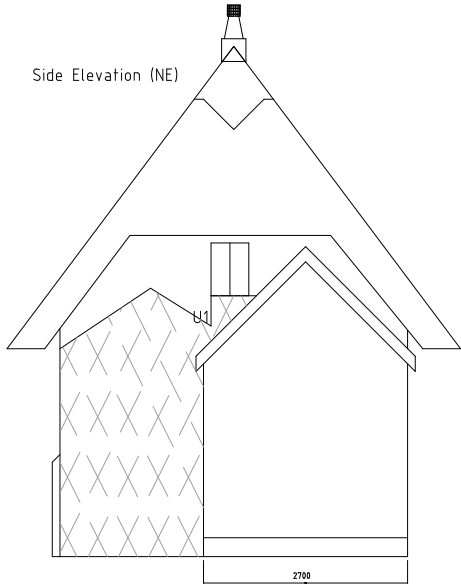


Front Elevation (NW)

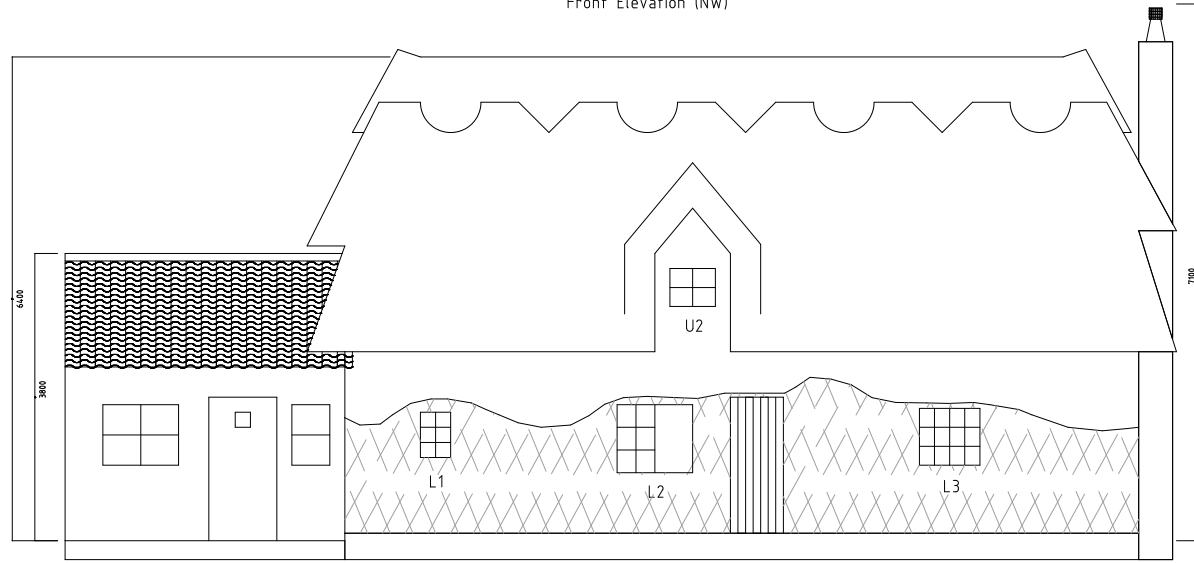



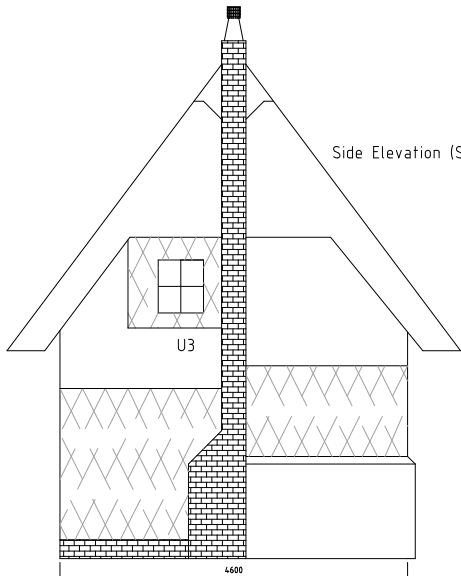
Side Elevation (SW)

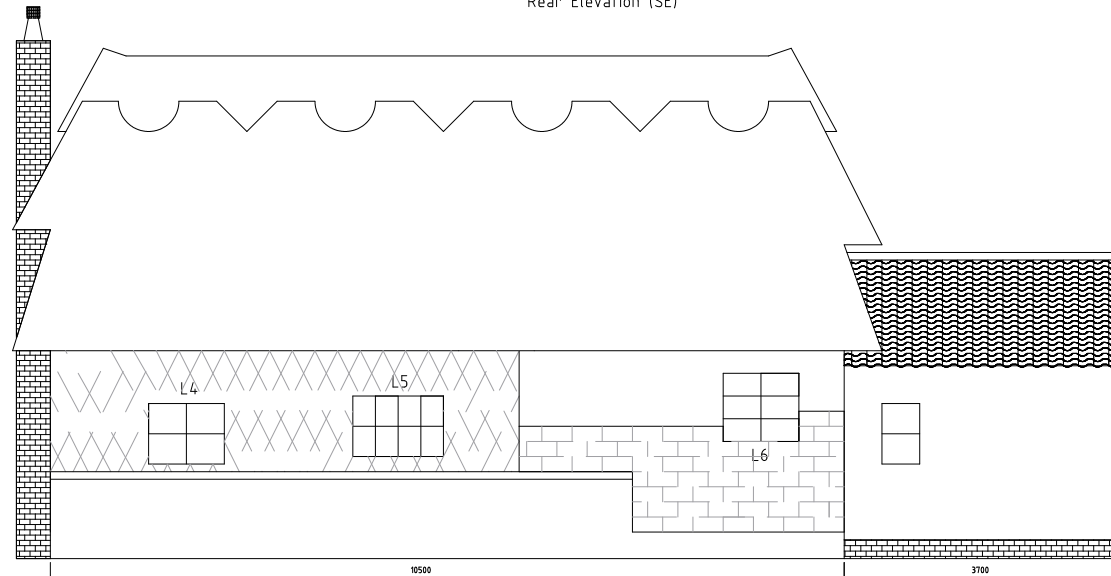

Rear Elevation (SE)



	Cement render over concrete blocks or metal lathe.
	Painted concrete blocks as infill panels between stays
	All other wall areas are lime plaster over wooden lathe

The Thatched Cottage
Cambridge Road
Quendon
Saffron Walden
CB1 3XJ

Existing Elevations
of the Listed Building

13th October 2023

Scale 1:100 @A4

