




Side Elevation (NE)

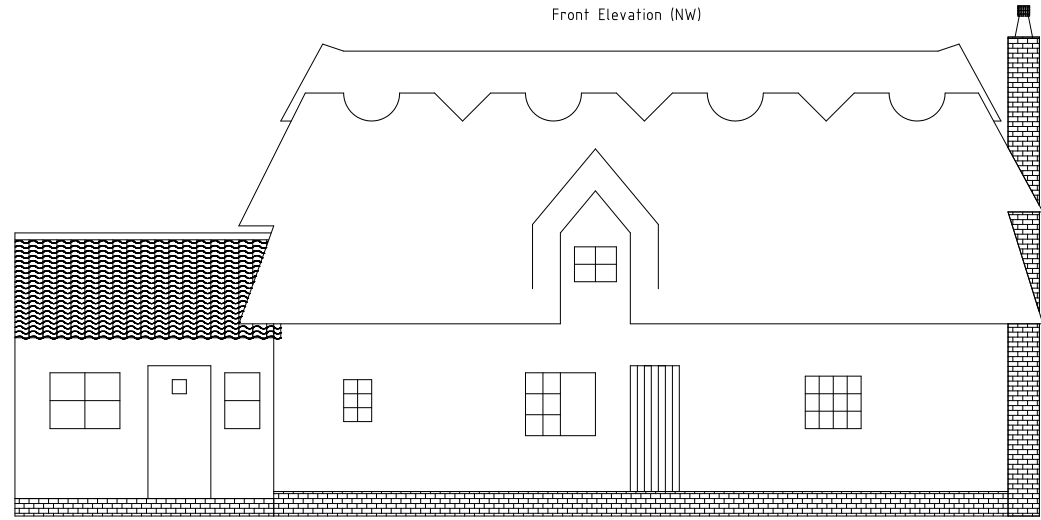


Front Elevation (NW)

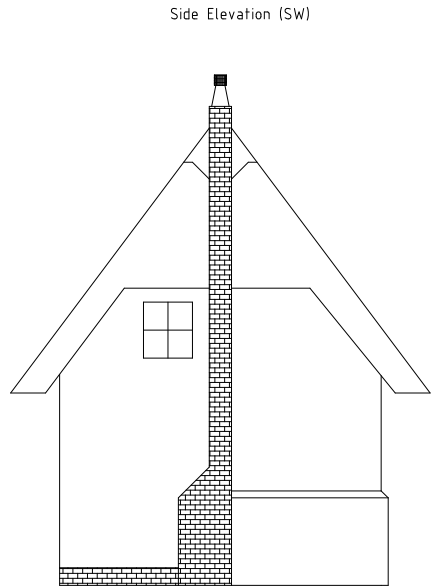

Side Elevation (SW)

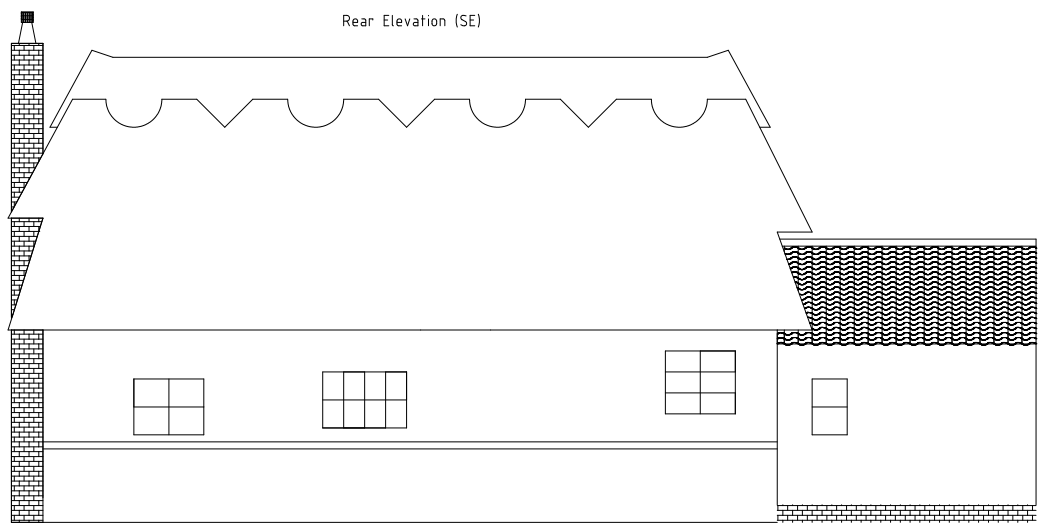

Rear Elevation (SE)

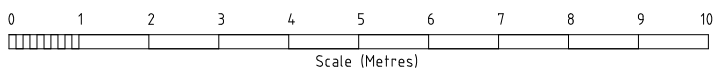

The Thatched Cottage Cambridge Road Quendon Saffron Walden CB11 3XJ
Existing Elevations
16th Oct 2023
Scale 1:100 @A4