



Cox Architectural Consultancy Ltd
50 Howes Close
Barrs Court
Warmley
Bristol BS30 8SB
Tel - 0117 9672363
Mob - 07973 149346
cox572@btinternet.com

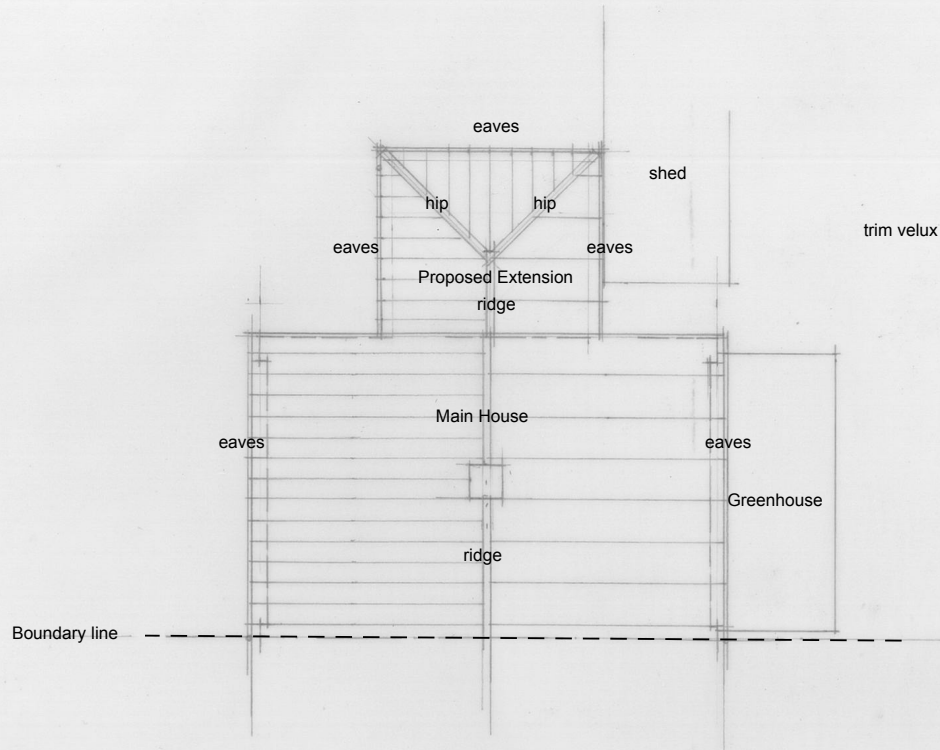

ROOF PLAN

SCALE 1/100 @ A3

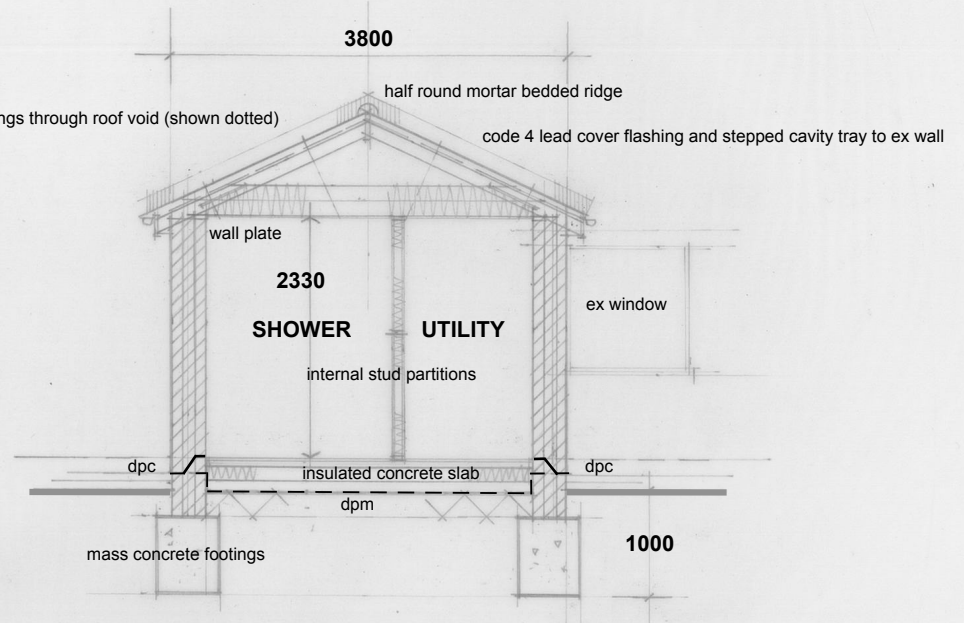

NOTE - CROSS REFERENCE TO SPECIFICATION DOCUMENT

SECTION

SCALE 1/50 @ A3

**78 MILFORD AVENUE
WICK
BRISTOL BS30 5PR**

**PROPOSED ROOF PLAN AND
SECTION**

SCALE 1/100 & 1/50 @ A3
DWG NO RK/03