


**78 MILFORD AVENUE
WICK
BRISTOL BS30 5PR**

**SURVEY GROUND FLOOR
PLAN AND ELEVATIONS**

SCALE 1/50 & 1/100 @ A3


DWG NO RK/01A

Cox Architectural Consultancy Ltd
50 Howes Close
Barrs Court, Warmley
Bristol BS30 8SB
Tel - 0117 9672363
Mob - 07973 149346
cox572@btinternet.com

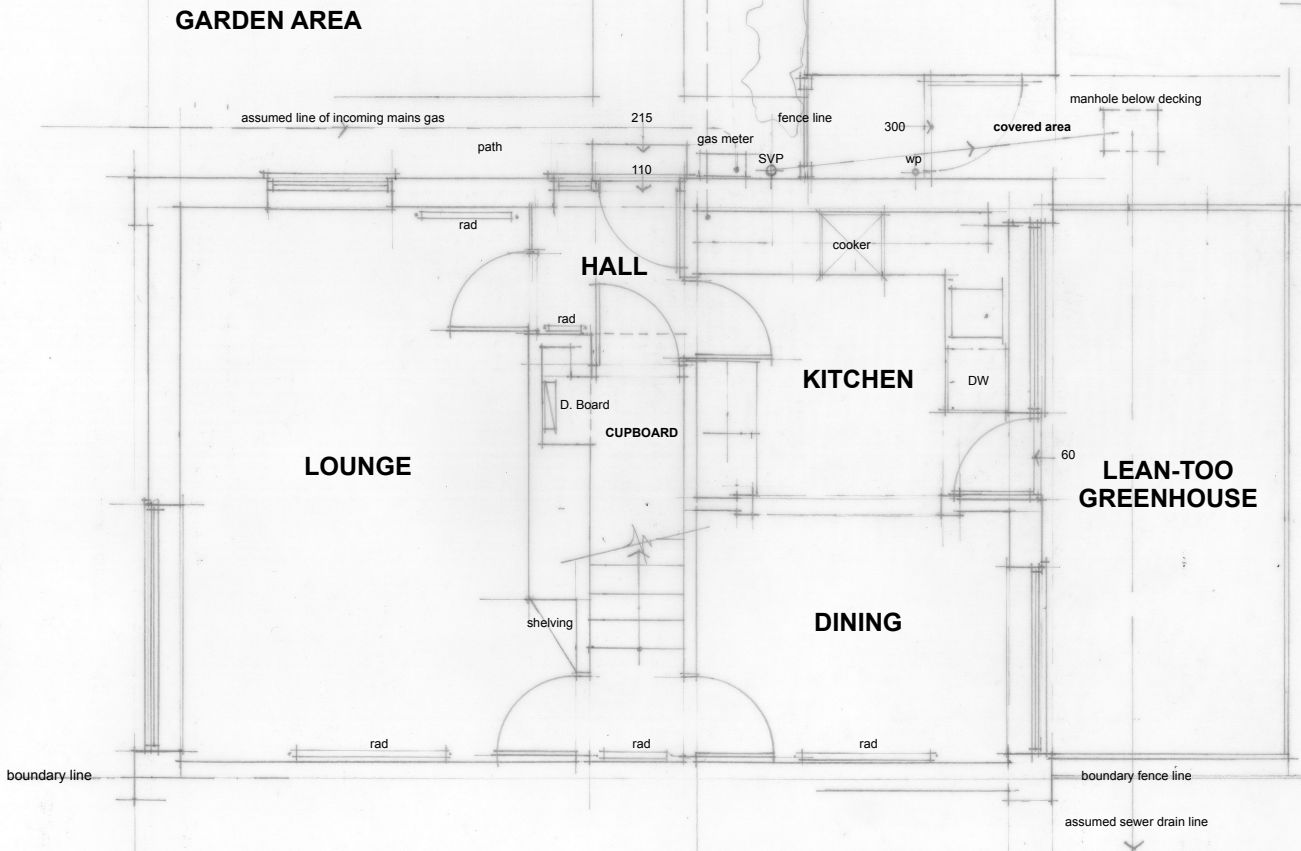


GROUND FLOOR PLAN AS EXISTING

SCALE 1/50 @ A3

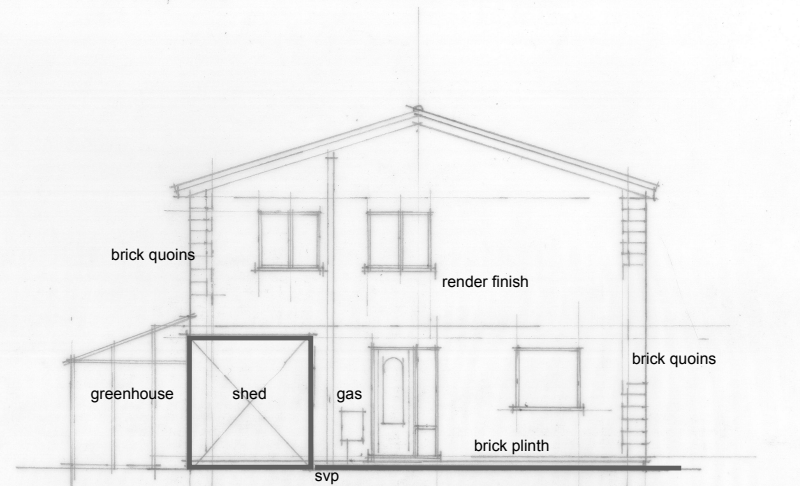


SIDE STREET ELEVATION

SCALE 1/100

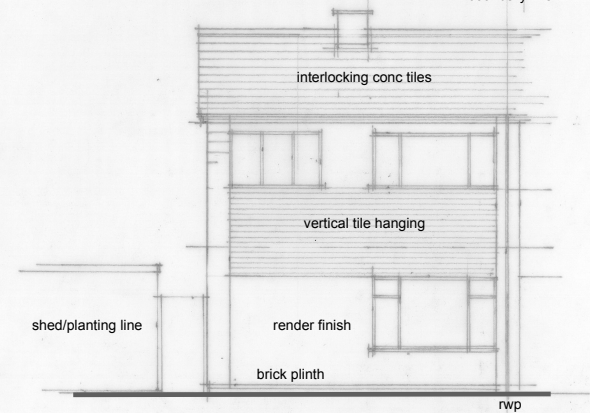

FRONT STREET ELEVATION

SCALE 1/100

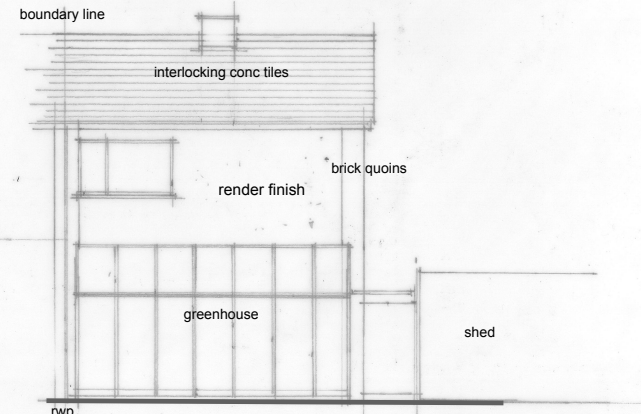

REAR GARDEN ELEVATION

SCALE 1/100