


KEY:
--- SITE AREA (1720m2)
--- EXISTING TO BE REMOVED

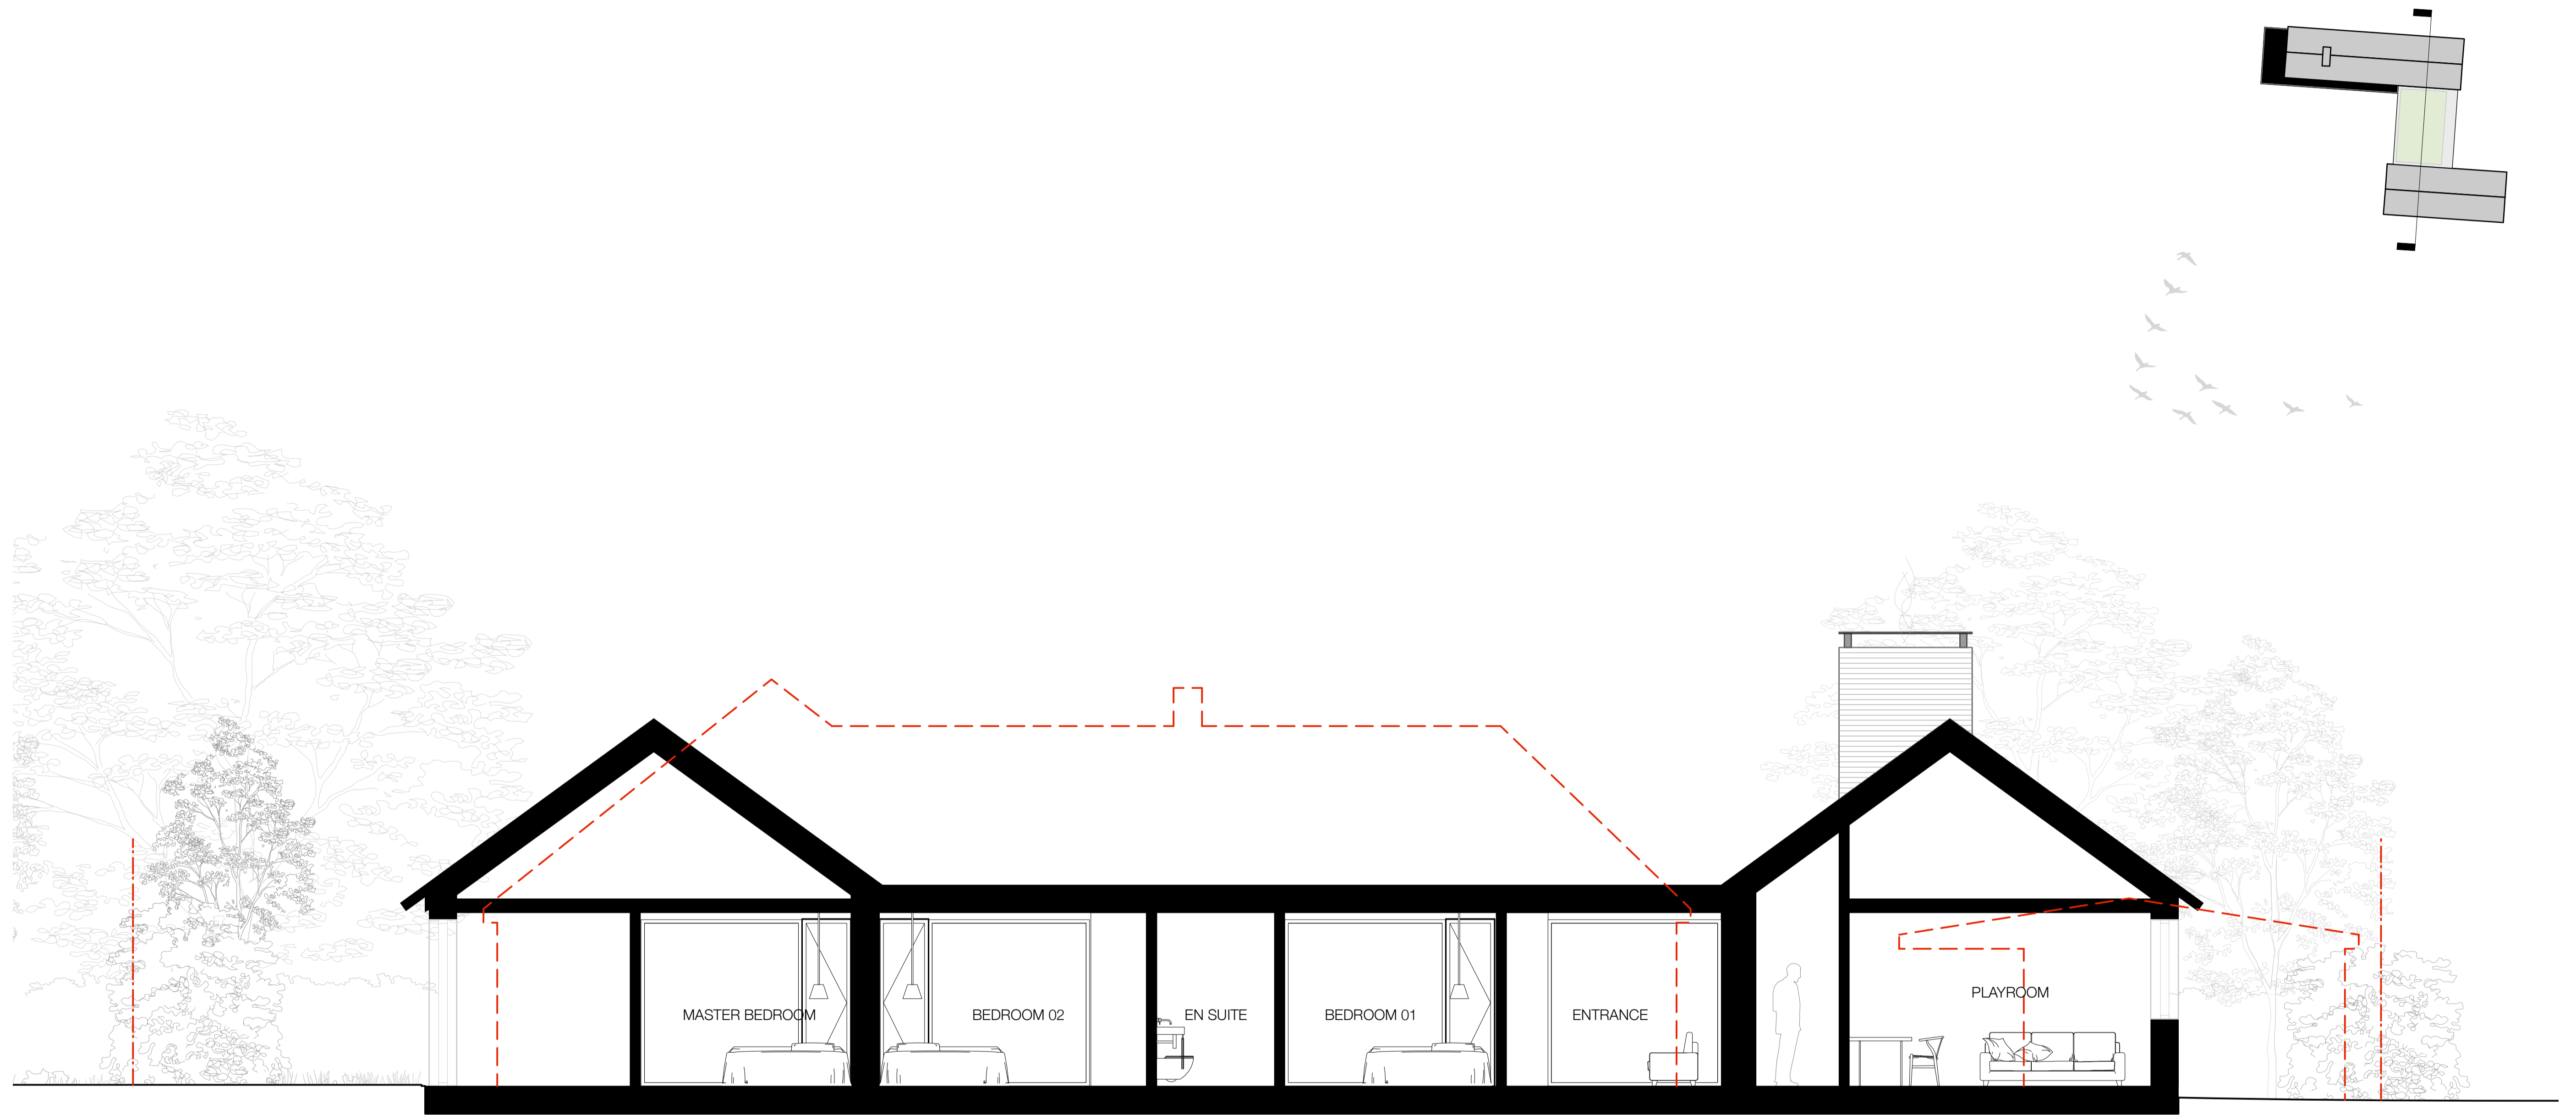

PROPOSED SECTION
SCALE 1:50 @ A1 / 1:100 @ A3

STATUS: PLANNING
SCALE: 1:50 @ A1

DRAWING NO: 2303_P_301
TITLE: PROPOSED SECTION

DATE: SEPTEMBER 2023

PROJECT: ADOLPH HOUSE, CHAMBERGEE LANE, WINKFIELD, SL4 4QB