


KEY:
 SITE AREA (1720m²)
 CERTIFICATE OF LAWFULNESS 23/00460/CLPUD/ACLPZ
 EXISTING TO BE REMOVED

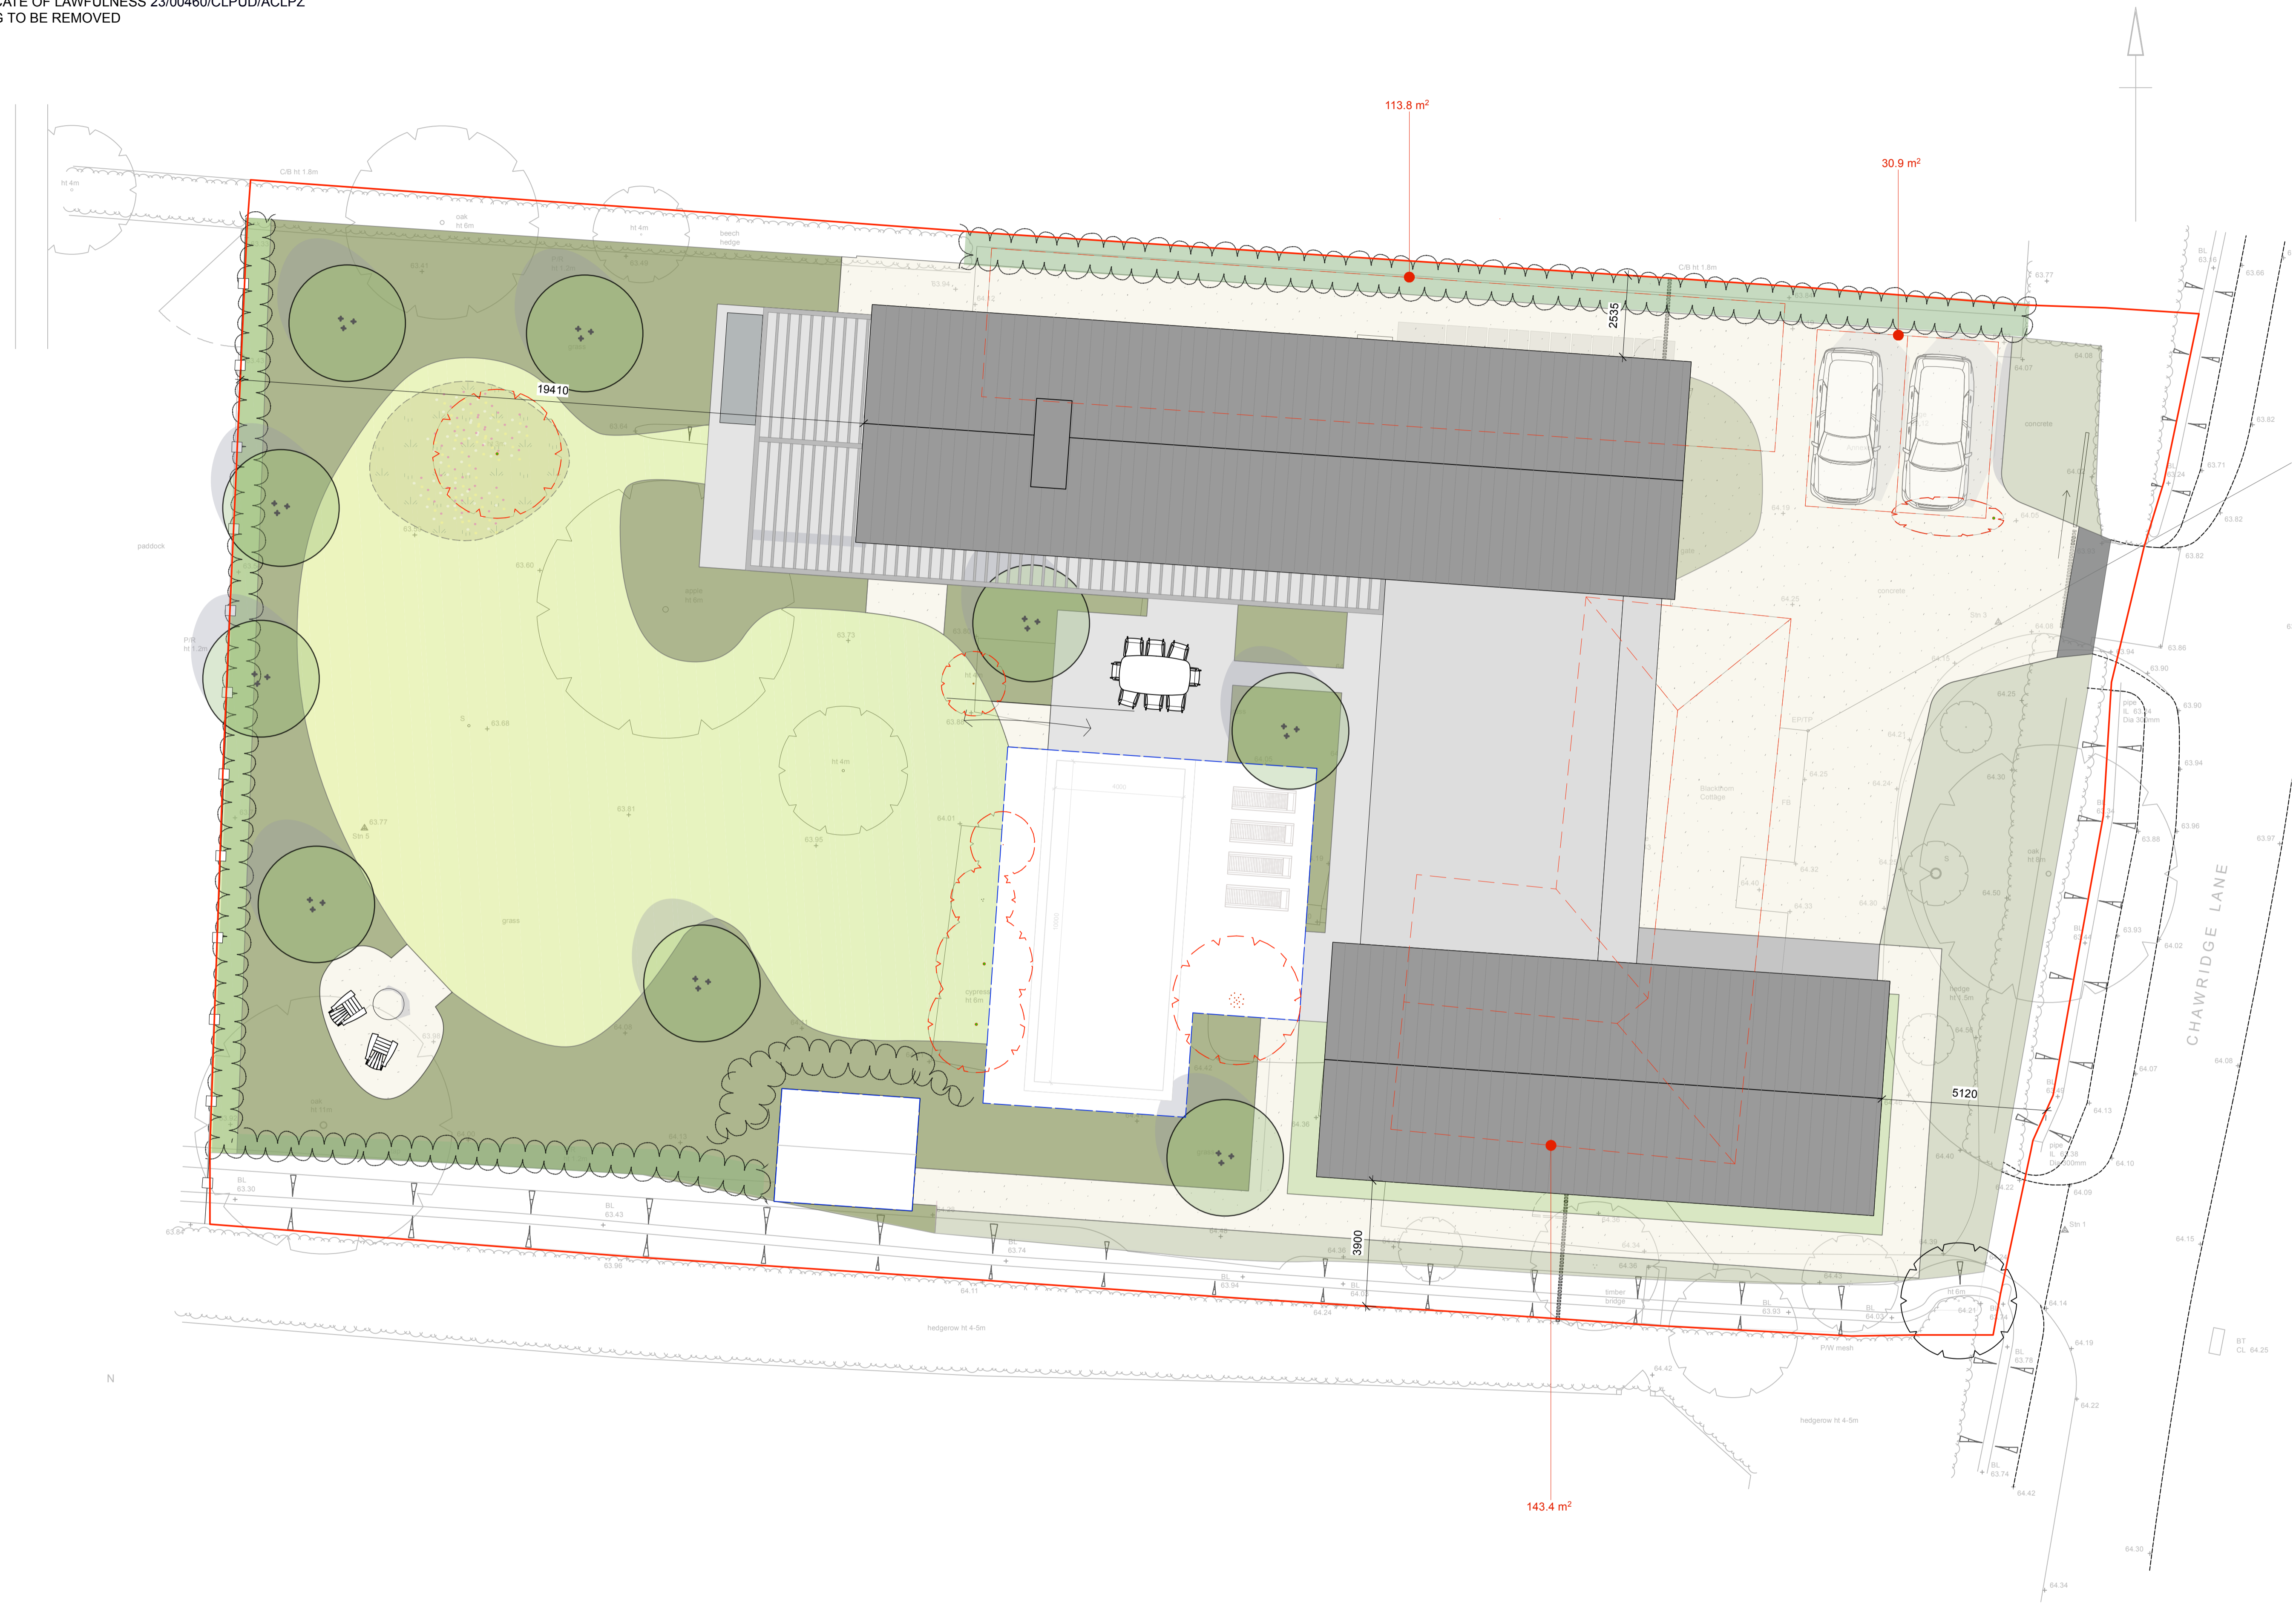

STATUS: PLANNING
 SCALE: 1:100 @ A1
 DATE: SEPTEMBER 2023

DRAWING NO: 2303_P_102
 TITLE: PROPOSED SITE BLOCK PLAN
 PROJECT: ADOLPH HOUSE, CHAWRIDGE LANE, WINKFIELD, SL4 4QR

