
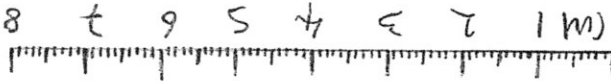


Scale 1:100

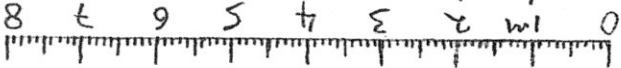


Breaker line for adjoining property:

east elevation

Existing face panels

clear glass

obscure poly roof

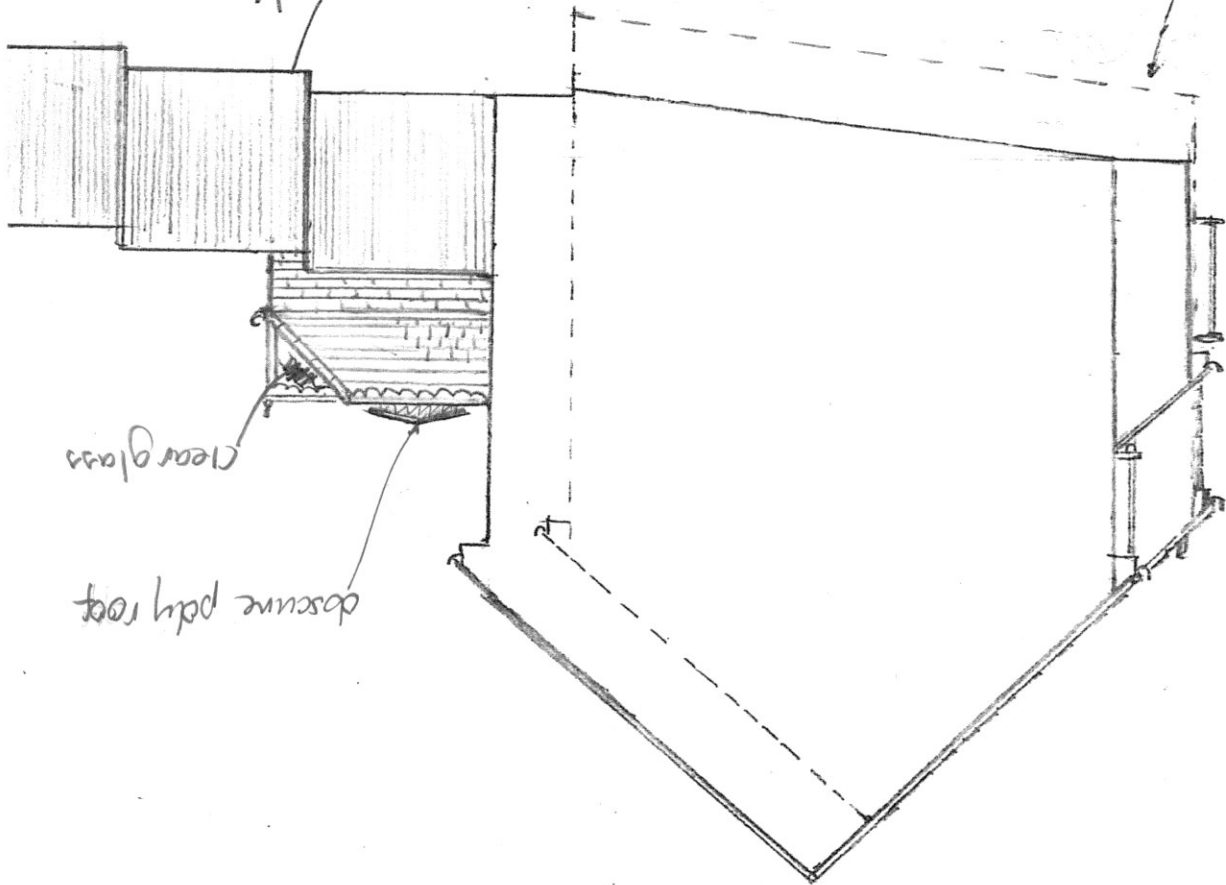

Proposed Elevation Scale 1:100  
Lower ground floor