


- Notes
- This survey has been computed and drawn about Ordnance Survey (OS) grid co-ordinates and is orientated to grid North by GPS Survey.
 - All levels are in metres and relate to the Ordnance Survey (OS) National Datum by GPS Survey.
 - This survey was surveyed for a scale of 1:200, any subsequent enlargements should be verified on site.
 - All eave levels are measured at bottom of gutter fascia boards.
 - Whilst every care has been taken, no responsibility can be accepted for errors or omissions caused by detail obscured or not accessible at the time of this survey.
 - Visible features in the vicinity of the boundaries, as shown on this survey, may not represent the extent of legally conveyed ownership.

Legend

AC	Air Conditioning Unit	MKR	Marker Post
AE	Aerial	MP	Milepost
AV	Air Valve	MS	Milestone
BB	Belisha Beacon	NB	Notice Board
BL	Bed Level	OH	Overhead Cable
BOL	Bollard	P	Post
BT	Borehole	B/W	Barbed Wire Fence
BS	Bus Stop	P/C	Post and Chain Fence
C/B	Close Boarded Fence	P/R	Post and Rail Fence
C/L	Chain Link Fence	P/W	Post and Wire Fence
C/I	Corrugated Iron	PE	Post Box
C/PL	Corrugated Plastic	PM	Parking Meter
CATV	Cable Television	RE	Rodding Eye
CB	Control Box	RG	Road Gully
CCTV	Close Circuit TV	RLS	Railway Signal
CL	Cover Level	RP	Reflector Post
CPS	Concrete Paving Slabs	RS	Road Sign
DK	Drop Kerb	RTS	Road Traffic Signal
DWP	Down Water Pipe	RWP	Rain Water Pipe
EP	Electricity Pole	SC	Stop Cock
ER	Earth Rod	S/F	Security Fencing
FB	Flower Bed	SOS	Emergency Telephone
FI	Fire Hydrant	SP	Sign Post
FL	Floor Level	SPC	Speed Camera
FWS	Foul Water Sewer	SS	Survey Station
G	Gully	SV	Stop Valve
G 0.8	Girth of Tree 0.8m	SVP	Soil & Vent Pipe
GB	Grit Bin	sws	Storm Water Sewer
GP	Gate Post	TGB	Telephone Call Box
GV	Gas Valve	THL	Threshold Level
HH	Header Height	TI	Triplot
IR	Iron Rolling Fence	T/P	Telegraph Pole
IR	Interweave Fence	TOW	Top of Wall Level
IC	Inspection Cover	UTR	Unable to Raise
IL	Invert Level	V	Valve
JB	Junction Box	VP	Vent Pipe
KO	Kerb Outlet	W/M	Wiremesh Fence
LB	Letter Box	WM	Water Meter
LP	Lamp Post	WSV	Water stop valve
MH	Manhole		

—	Channel and Drop Kerb Line
—	Walls
—	Building
—	Fence
—	Banks
—	Ridge Line
—	Overhead Cables
—	Verge
—	Foliage / Hedgerow
—	Canopy
—	Tree Height

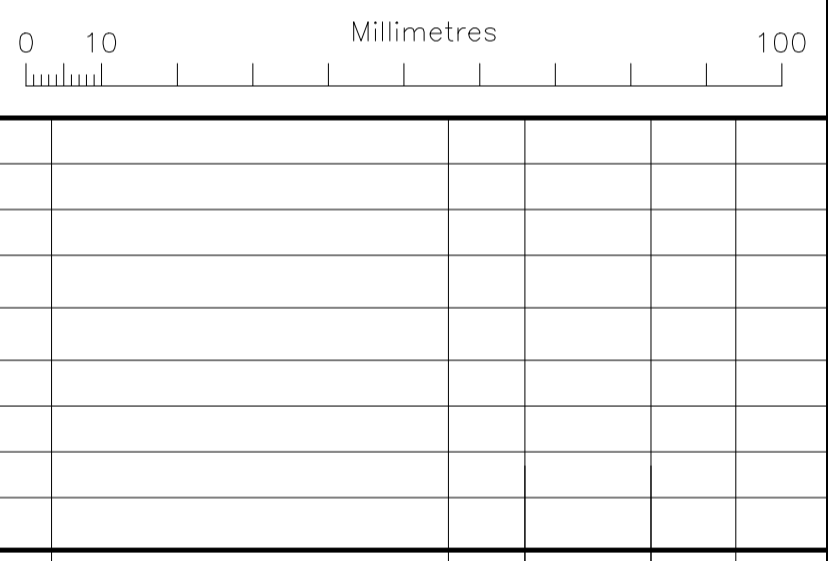

Rev.	Description	By	Date	Chk'd	Auth

Purpose of issue	Rev	Date	Authorised

FORCE TEN SURVEY
 Office 1, The Grove, The Underfleet, Seaton, Devon, EX12 2FU.
 01297 300705 | 07940 522974
 admin@forcetensurvey.com
 www.forcetensurvey.com

Client
 Justin Korinek Esq.

Project
 10 Woolbrook Mead
 Sidmouth, Devon
 EX10 9XF

Title
 Topographic Survey

Original Scale	Surveyor	Checked	Authorised
1:100@A1	AR	OP	Draft
Date	Date	Date	Date
16.08.23	21.08.23	21.08.23	21.08.23

Drawing Number	Rev
2023_152_01	0

