


Bailiffgate Hotel

Wall-mounted bronze plaque

F

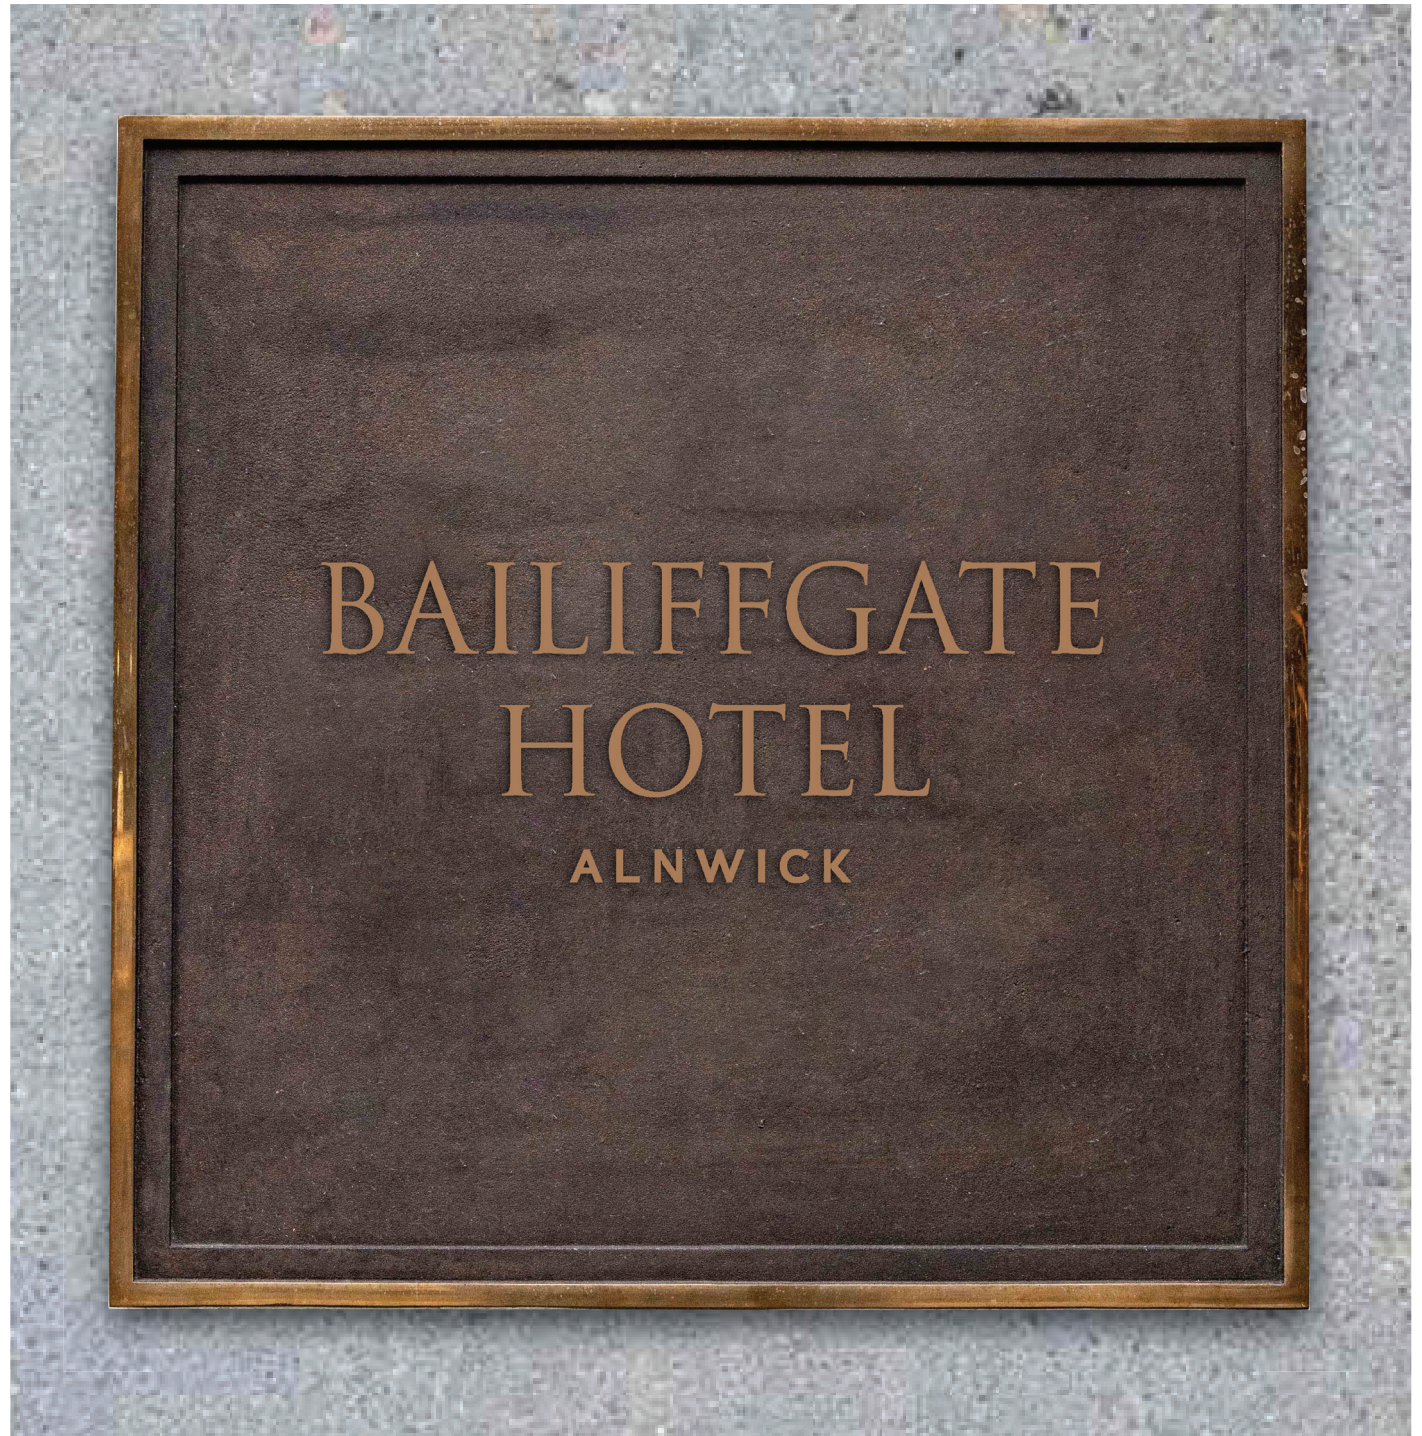

Bailiffgate Hotel


January 2023

JOB NUMBER 00000

CLIENT CHRISTIAN HILLS DESIGN

06/01/2023

BRONZE WALL PLAQUE

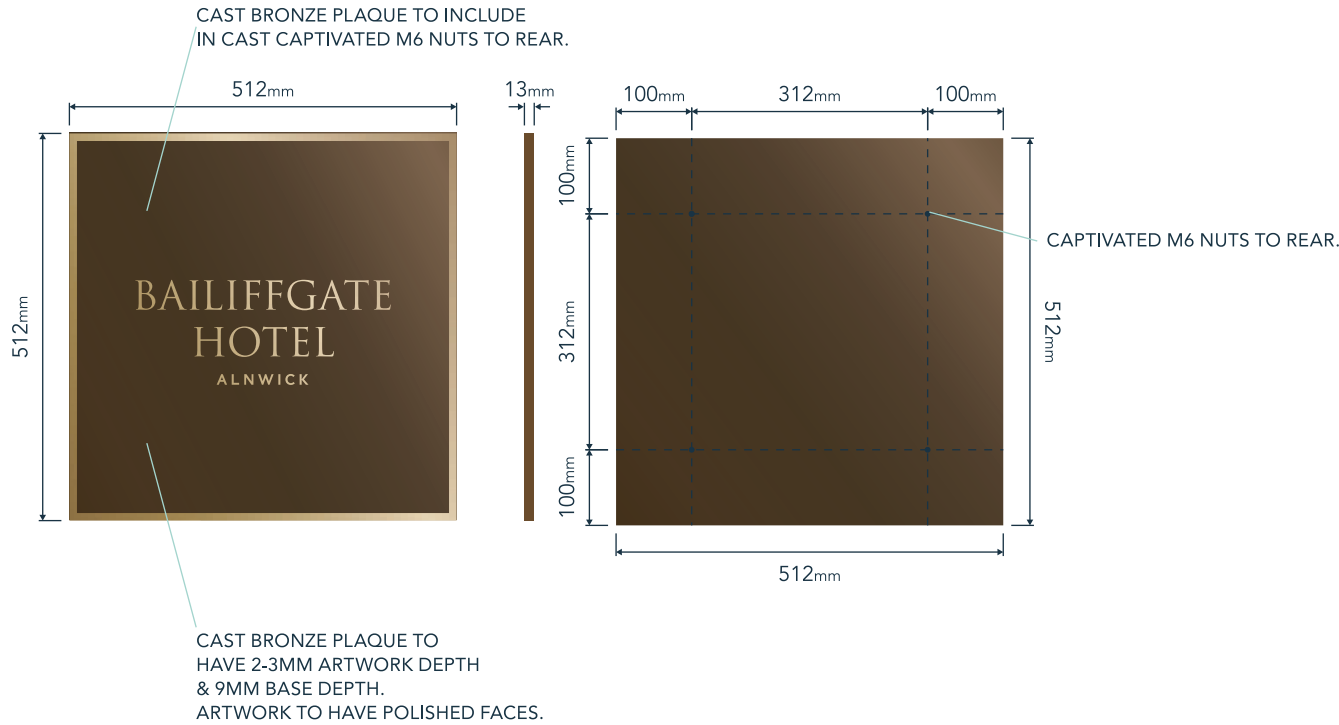

CAST BRONZE - POLISHED

CAST BRONZE - ROUGH

THE ORIGINAL OF THIS DRAWING IS COPYRIGHT AND CONTAINS CONFIDENTIAL INFORMATION. IT IS THE PROPERTY OF LEADING EDGE WITHOUT WHOSE PERMISSION MAY NOT BE COPIED, SHOWN OR HANDED TO A THIRD PARTY OR OTHERWISE USED, AND IS TO BE RETURNED PROMPTLY UPON REQUEST. ALL DRAWING DIMENSIONS ARE IN MM UNLESS OTHERWISE STATED.

UNIT 146 BMK INDUSTRIAL ESTATE,
WAKEFIELD ROAD, LIVERSEDGE, WF15 6BS

 **LEADING
EDGE**
SIGNAGE & GRAPHICS

www.leadingedgesignage.co.uk

01274 855850