

EXISTING FRONT ELEVATION

SCALE: 1/100




EXISTING SIDE ELEVATION

SCALE: 1/100



EXISTING REAR ELEVATION

SCALE: 1/100

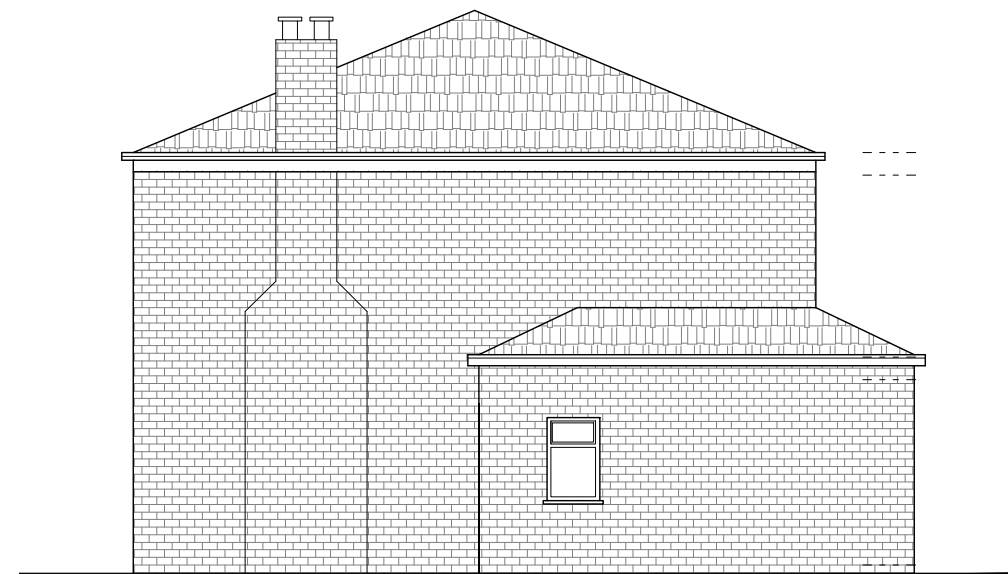

EXISTING SIDE ELEVATION

SCALE: 1/100

THE CONTENTS OF THIS PLAN INCLUDING THE PRINTED NOTES ARE COPYRIGHT AND REPRODUCTION IN WHOLE OR PART IS NOT PERMITTED WITHOUT PRIOR CONSENT OF SAYAR DESIGN IN WRITING

**TYKES**  
GROSVENOR ROAD  
ORSETT  
GRAYS RM16 3BT

EXISTING

- SIDE ELEVATIONS

SCALE: 1/100 @ A3 REF. NO: 024.23/03

DATE: OCT.23 DRG BY: S. AY -SAYAR DESIGN

**SAYAR DESIGN**

Tel.: 078 8787 1149 / 01992 214571

14 MARSH CLOSE

EN8 7JF

www.sayarchitects.co.uk -

mimarsinan\_ay@hotmail.com