
 






**LEGEND**

-  EXISTING WALL
-  DEMOLISHED WALL
-  PROPOSED PARTITION WALL
-  PROPOSED CAVITY WALL



**PROPOSED GROUND FLOOR PLAN**  
SCALE: 1/100

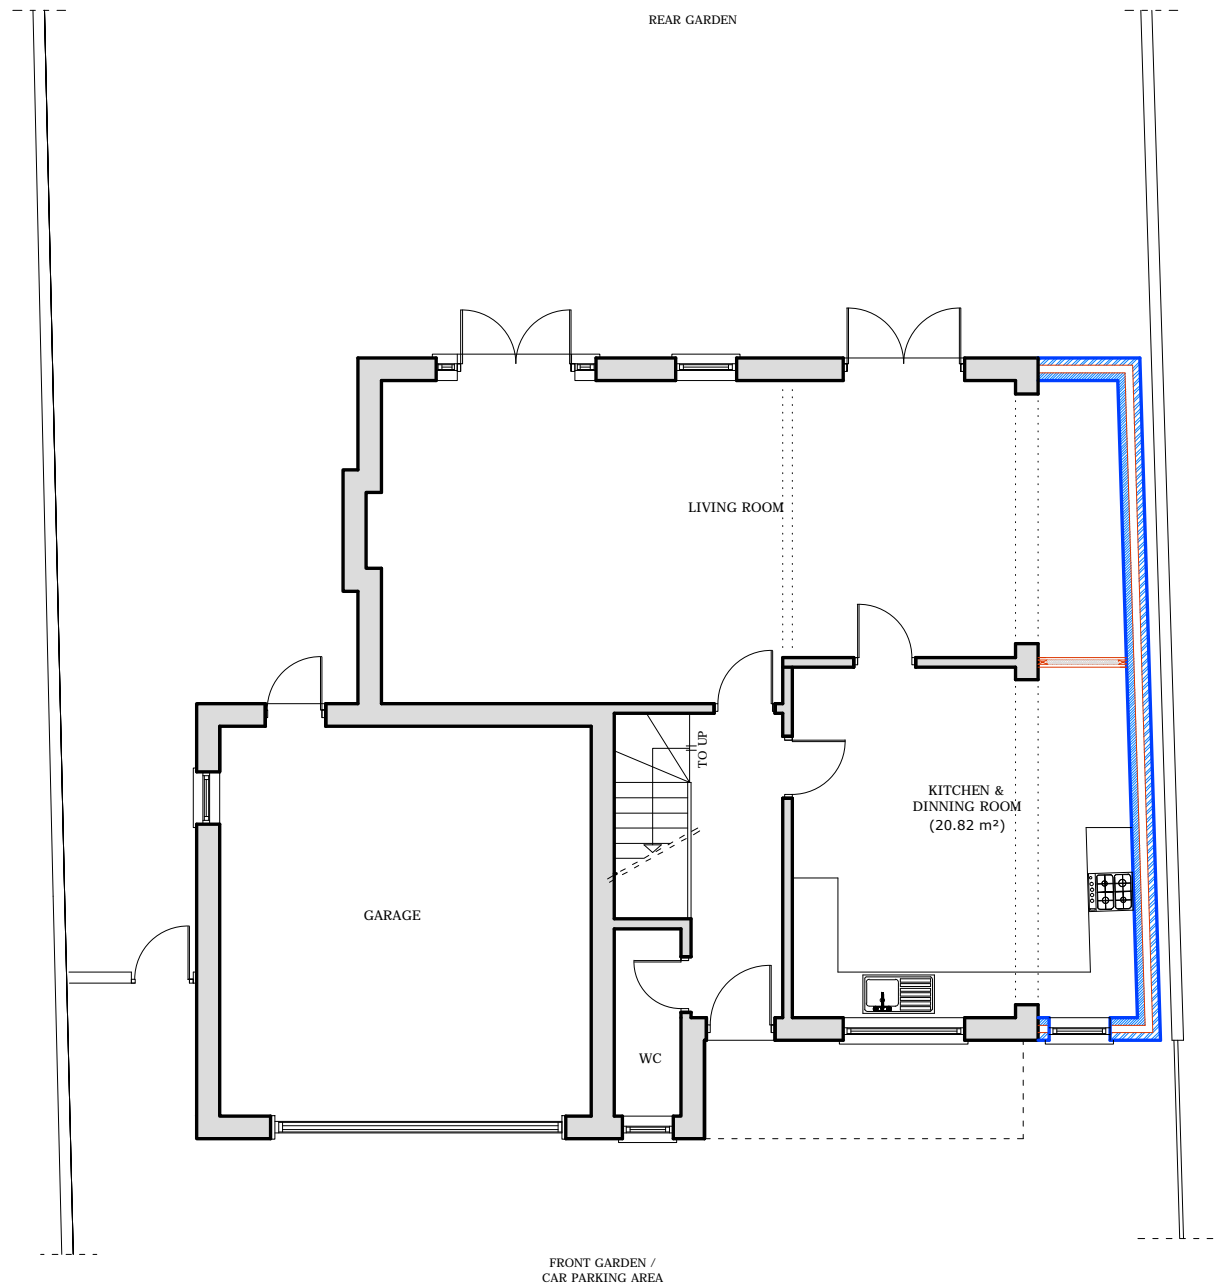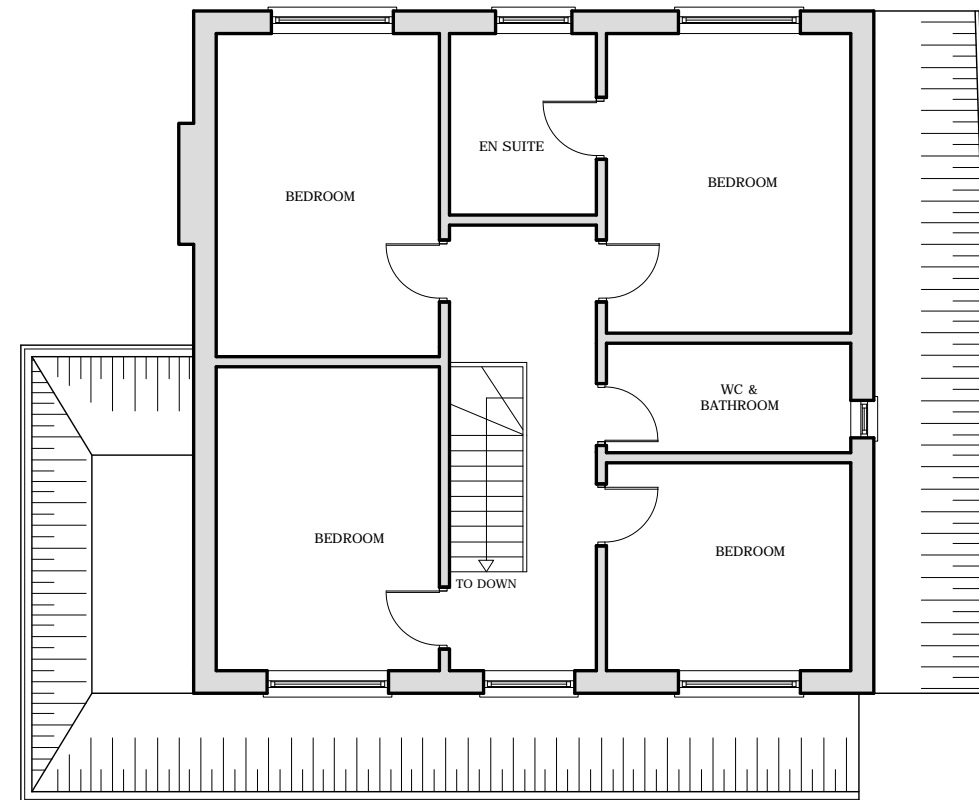

**PROPOSED FIRST FLOOR PLAN**  
(AS EXISTING) SCALE: 1/100

EXISTING GROUND FLOOR AREA: 86.84 m<sup>2</sup>  
EXISTING FIRST FLOOR AREA: 70.76 m<sup>2</sup>  
EXISTING TOTAL FLOOR AREA: 157.60 m<sup>2</sup>

PROPOSED GROUND FLOOR AREA: 99.36 m<sup>2</sup>  
EXISTING FIRST FLOOR AREA: 70.76 m<sup>2</sup>  
PROPOSED TOTAL FLOOR AREA: 170.12 m<sup>2</sup>  
PROPOSED EXTENSION FLOOR AREA: 12.52 m<sup>2</sup>

THE CONTENTS OF THIS PLAN INCLUDING THE PRINTED NOTES ARE COPYRIGHT AND REPRODUCTION IN WHOLE OR PART IS NOT PERMITTED WITHOUT PRIOR CONSENT OF SAYAR DESIGN IN WRITING

**TYKES**  
**GROSVENOR ROAD**  
**ORSETT**  
**GRAYS RM16 3BT**

PROPOSED  
- GROUND FLOOR PLAN  
- FIRST FLOOR PLAN

SCALE: 1/100 @ A3	REF. NO: 024.23/04
DATE: OCT.23	DRG BY: S. AY -SAYAR DESIGN

**SAYAR DESIGN**  
Tel.: 078 8787 1149 / 01992 214571  
14 MARSH CLOSE  
EN8 7JF  
www.sayarchitects.co.uk -  
mimarsinan\_ay@hotmail.com