



Existing Ground Floor Plan

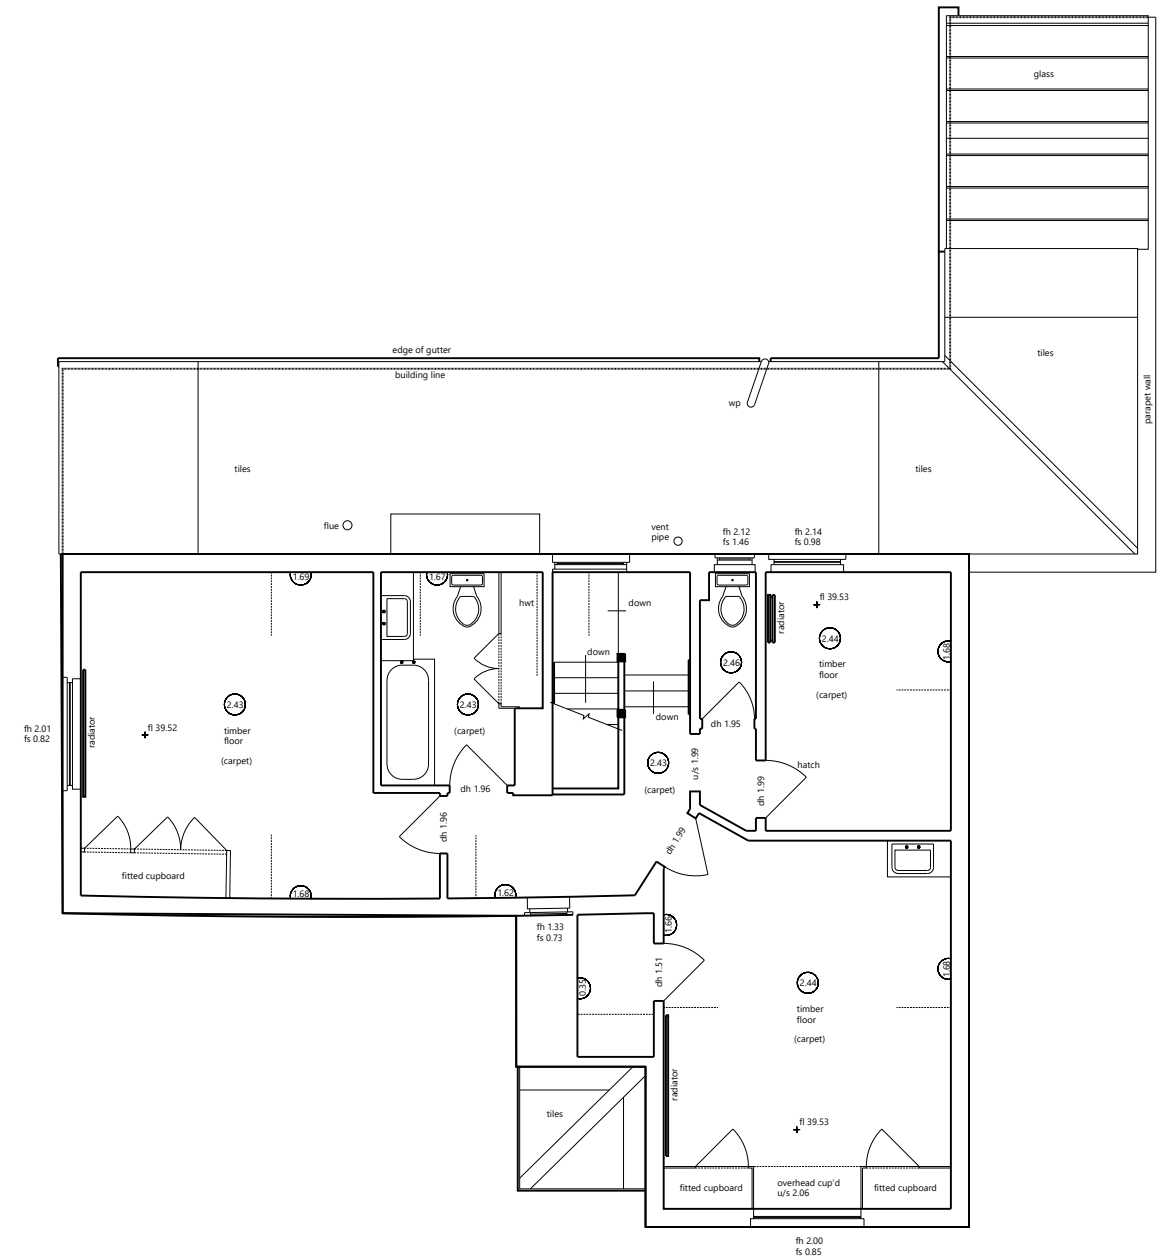

Existing First Floor Plan

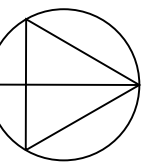

Do not Scale. Use figured dimensions only. Subject to site survey and all necessary consents. All dimensions to be checked by user and any discrepancies, errors or omissions to be reported to the Architect before work commences. This drawing is to be read in conjunction with all other relevant materials.

Cookham Design Partnership Ltd. info@cookhamdesign.com  
 DESIGN + BUILD www.cookhamdesign.com  
 Tavistock House, Waltham Road, White Waltham 01628 882140  
 Maidenhead SL6 3NH


PROJECT  
**Orchard End, Sill Bridge Lane,  
 Waltham, St Lawrence RG10 0NT**

CLIENT  
**Mr & Mrs Wilson**

REV Date  
**05-2023**

Job Code:  
**2157-SOW**

Scale (@ A3)  
**1:100**

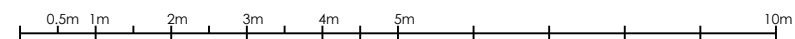

Drawing  
**Existing Floor Plans**

**PL-04**

**CDP**