


FINISHES:

- 1 natural slate roof with zinc ridges
- 2 painted sandstone block
- 3 smooth rendered brickwork
- 4 timber framed windows & doors
- 5 upvc gutters & downpipes
- 6 painted eaves & fascias
- 7 Existing window blocked
- 8 Historic vents

NORTH BRIDGE STREET

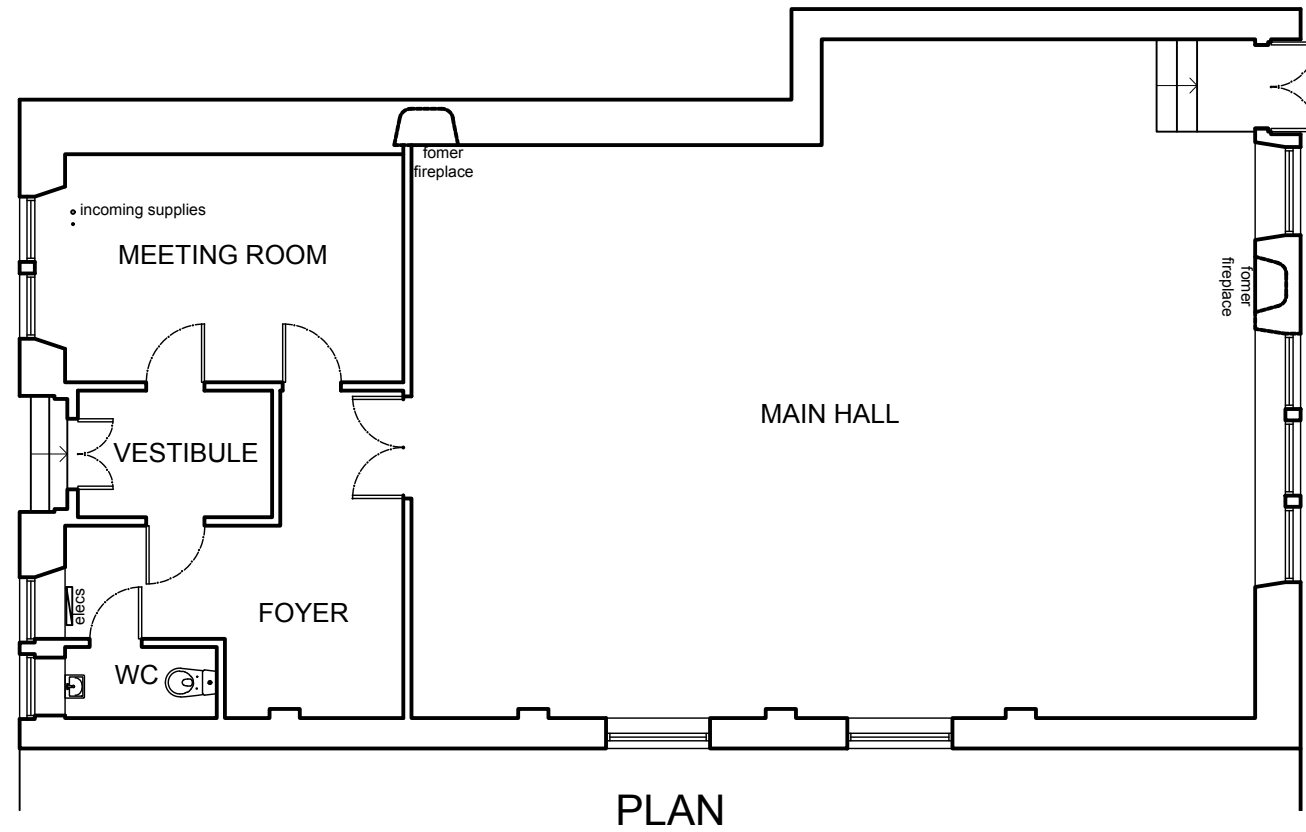


PRIVATE LAND TO REAR



PLAN



FRONT ELEVATION

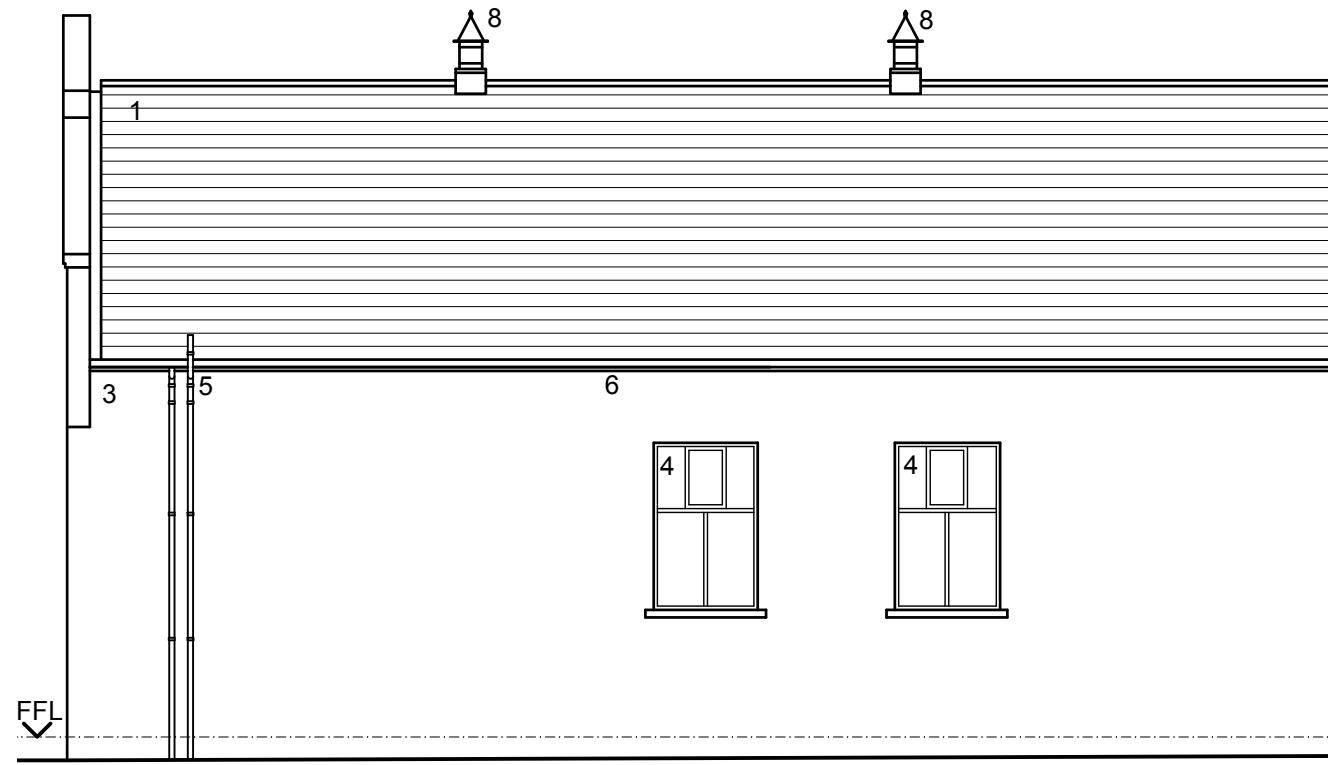

SIDE ELEVATION



REAR ELEVATION



REVISION		
A	-	-

CLIENT	Sharaz Javed
PROJECT	14 North Bridge Street Airdrie

TITLE	Plan and Elevations as Existing	
SCALE	1:100@A3	DATE Sep 23
NUMBER	2329-01	REV -

272 Bath Street
Glasgow G2 4JR
T: 0141 353 9329
F: 0790 088 2495
www.sgastudio.co.uk