



Gable Elevation As Existing To Neighbours

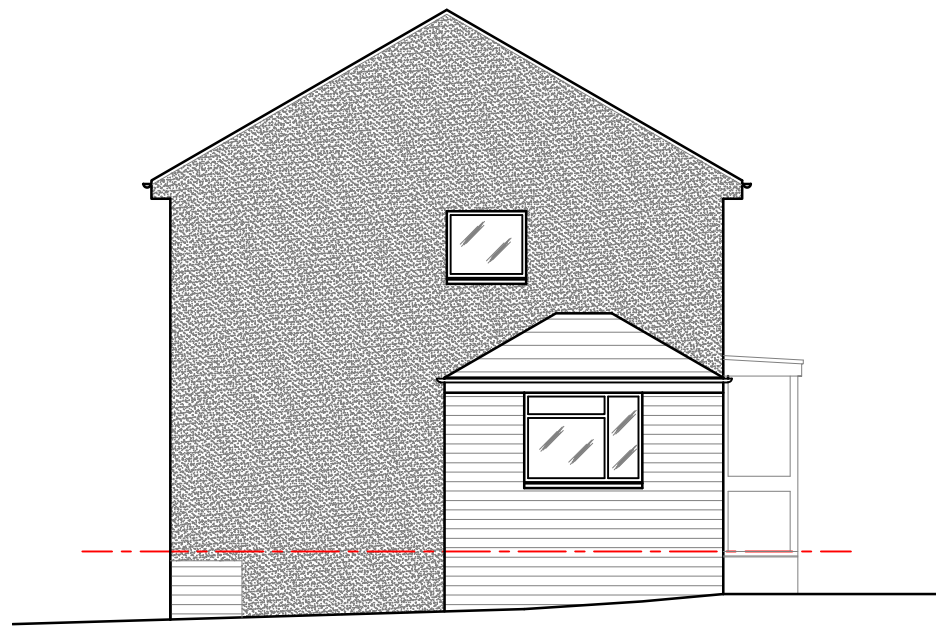

Gable Elevation As Existing

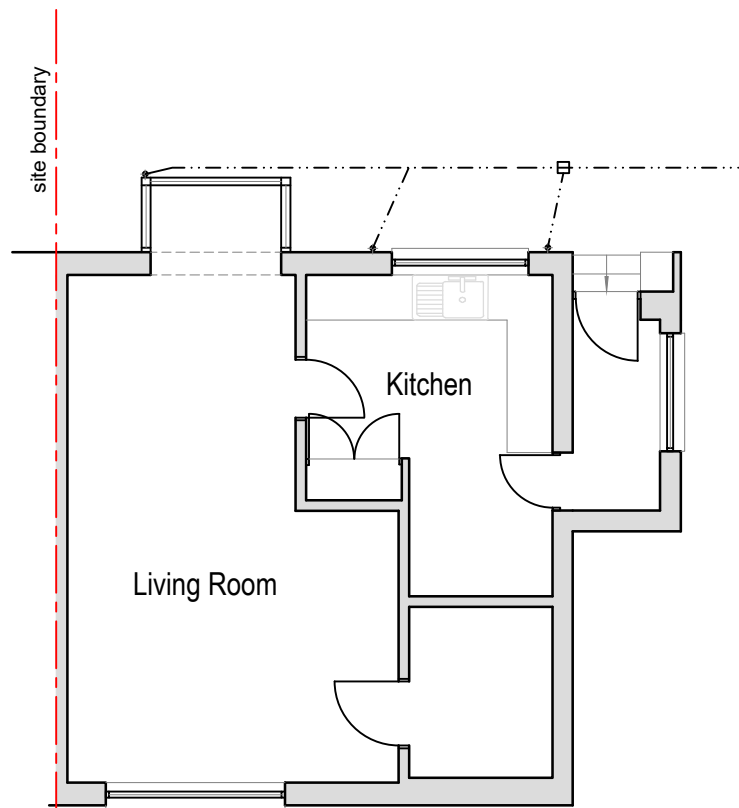

Ground Floor Plan As Existing



Rear Elevation As Existing

**Important**

The contractor will be held to have examined the site and checked all dimensions and levels before commencing construction work. No assumption should be made without reference to the architect. No dimensions should be scaled from this drawing.

Revision \_\_\_\_\_ Date \_\_\_\_\_ By \_\_\_\_\_

**GENERAL**

Drawings and areas are indicative only and are subject to a full measured site survey.

All materials to be installed fully in accordance with the manufacturers recommendations.

All construction to be carried out in accordance with all the relevant current Health and safety guidelines and regulations.

All works to comply with the latest building Scotland Regulations and to the satisfaction of Building Control

All electrical works to comply with the latest Regulations

Do not scale drawing.

**Planning Approval**

Client  
James Taylor

Project Title  
Proposed Rear Extension  
3 Scarhill Lane  
Airdrie  
ML6 9HN

Drawing Title  
Plan & Elevations As Existing

**AI Architectural Design Ltd**  
 Complete Bespoke Architectural Services

5 Cherrybank Walk, Airdrie  
 North Lanarkshire ML6 0HZ

Tel: 01236 769579  
 Mob: 07770611090  
 email: george@a1archdesign.co.uk

Scale  
1:100

Date  
July 2023

Job No.  
A1-820/23

Drawing No.  
L (2-) 002

Rev.  
-