



- A Existing brickwork
- B Existing brickwork plinth
- C Existing stonework
- D Existing render
- E Existing concrete roof tile
- F New brickwork Plinth to match existing
- G New render to match existing
- H New stone parapet cap to match existing stonework hue
- I New composite cladding and fascia boards to match existing concrete tile hue
- J New uPVC double glazed windows
- K New brick sill detail to match existing
- L New lantern rooflight
- M New painted metal Juliet balcony
- N New Rainwater goods to match existing

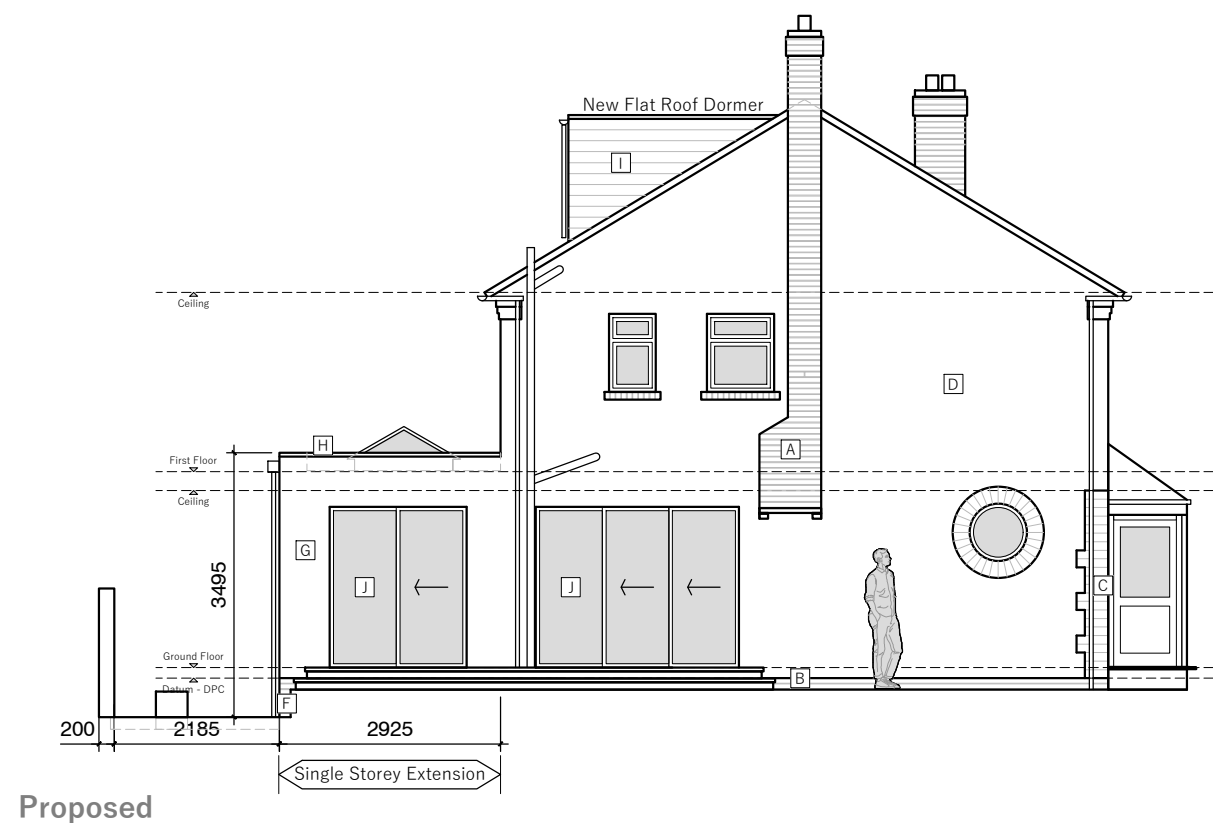

Proposed

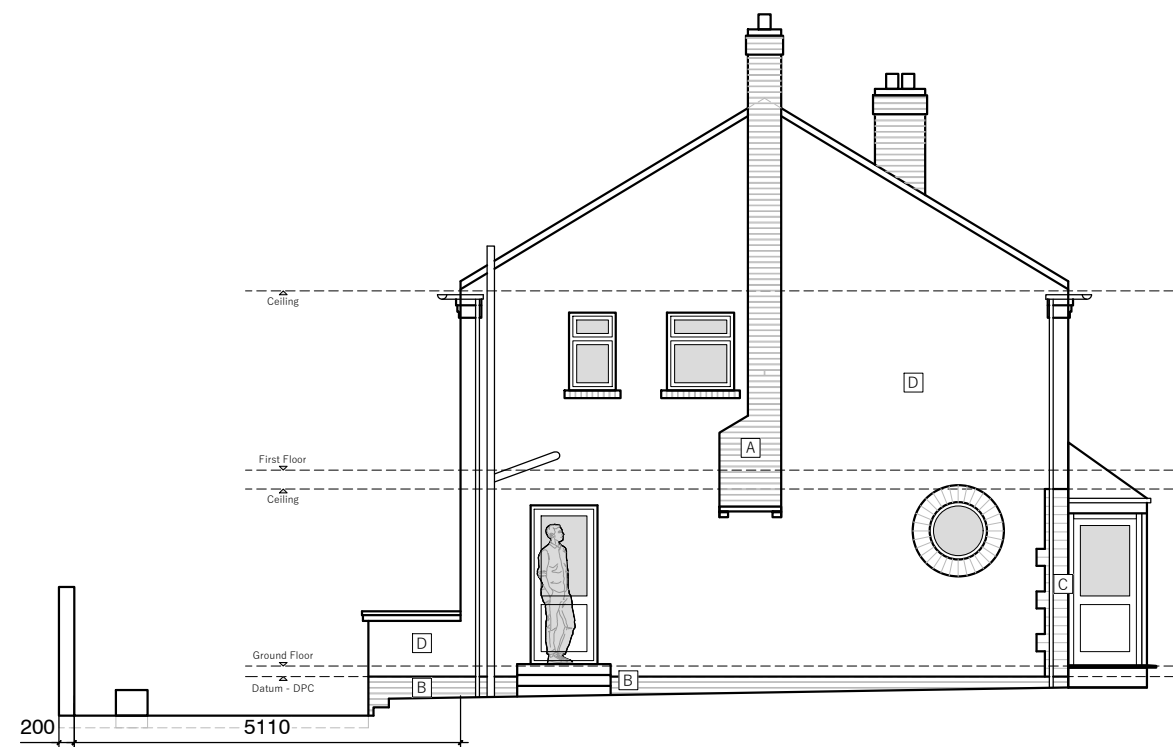

Existing

Contractor must verify all dimensions on site before commencing any work or shop drawings. If this drawing exceeds the quantities taken in any way the Architects are to be informed before the work is initiated.

Only figured dimensions to be taken from this drawing. Do not scale off this drawing.

Drawings based on Ordnance Survey and / or existing record drawings - design and drawing content subject to Site Survey, Structural Survey, Site Investigations, Planning and Statutory Requirements and Approvals.

Authorised reproduction from Ordnance Survey Map with permission of the Controller of Her Majesty's Stationery Office. Crown Copyright reserved. SB Architecture Studio Copyright.

SB Architecture Ltd have not surveyed woodwork or other parts of the structure which are covered, unexposed or inaccessible. Therefore SB Architecture Studio Ltd are unable to report that such parts of the property are free from defect.

Notes

A Planning 21.10.23

Revision

1m 2m 3m 4m 5m  
1:100

1:100 @ A3

Scale North

21.10.23 A

Date Revision

1 Rose Bank  
Burley in Wharfedale

Project Name

North Elevation (Side garden)  
Existing & Proposed

Drawing Title

20.007

Drawing Number

23.011

Job Number

PLANNING

Drawing Status