

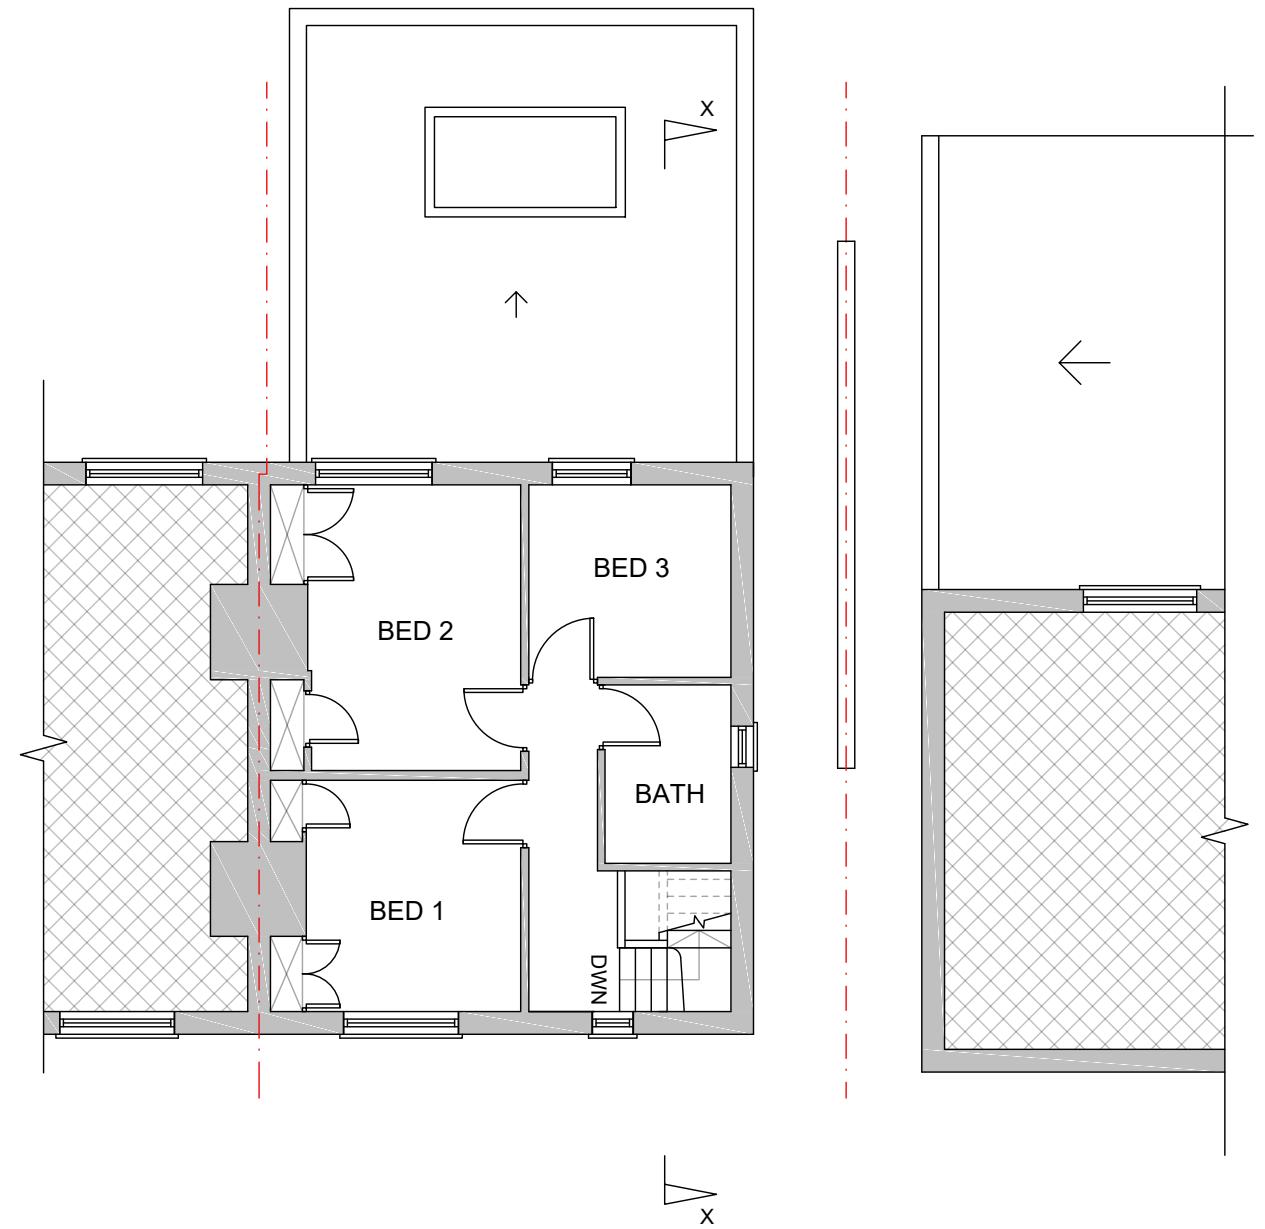


GROUND FLOOR

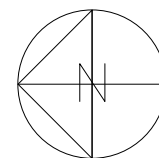

FIRST FLOOR

# PROPOSED FLOOR PLANS

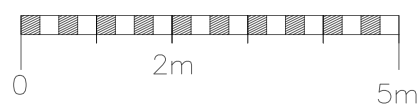

**K V B Architects Ltd**  
Chartered Architects  
9 High Street  
Tring, Herts  
HP23 5AH  
Tel: +44 (0)1442 824691  
Email: greg@kvbarchitects.co.uk  
www.kvbarchitects.co.uk

CLIENT  
**McGowan**  
PROJECT  
**13 Battlers Green Drive**  
TITLE  
**Proposed Floor Plans**

SCALE <b>1:100 @ A3</b>	DATE <b>23.10.23</b>
DRAWN <b>OE</b>	CHECKED <b>GB</b>
DRAWING NO.	<b>302</b>
JOB NO.	REVISION