



**MORE THAN LOFTS**


Tel: 020 8330 0090  
 32 Central Road  
 Worcester Park  
 Surrey  
 KT4 8HZ  
 Copyright More Than Lofts ©

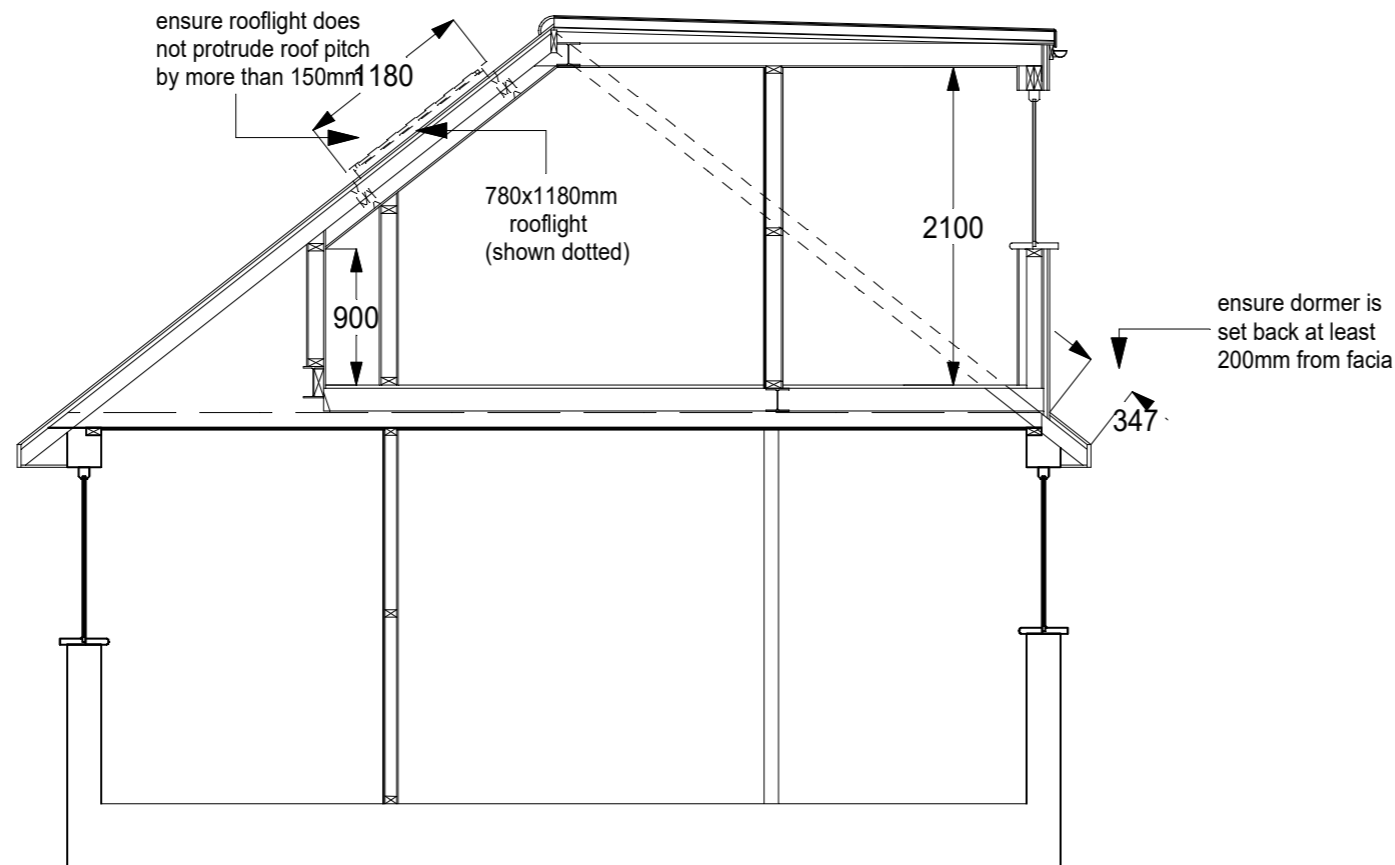


PROPOSED SECTION A:A

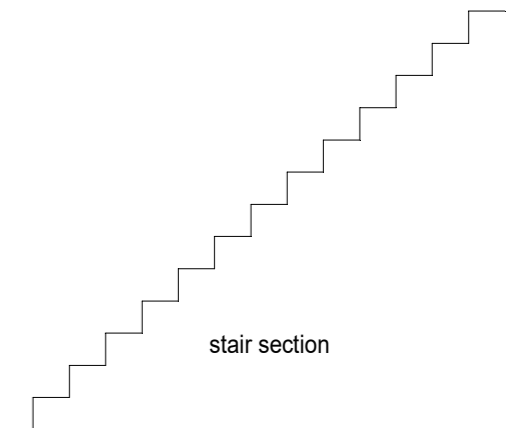

stair section

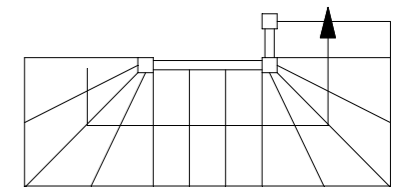


stair plan

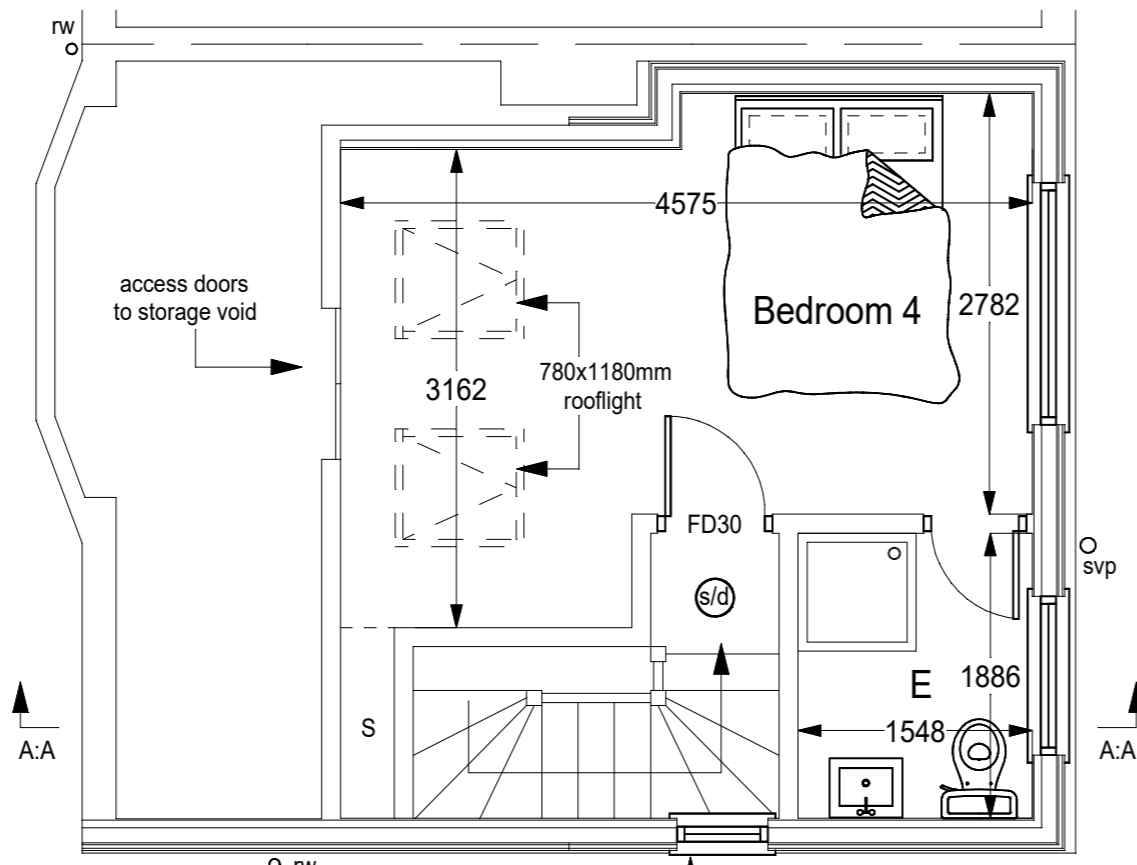

PROPOSED SECOND FLOOR PLAN

window to be fitted with obscure glass & non - openable up to 1.7m from floor level

(s/d) - smoke detectors  
 FD30 - 30 minute fire resisting door

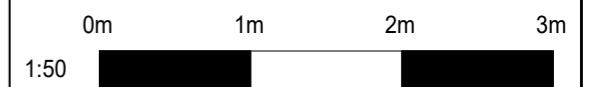

136 Worcester Park Road  
 Worcester Park  
 Surrey  
 KT4 7QE  
 Proposed Second Floor Plan & Section A:A

Scale 1:50 @ A3 date 10:10:2023

drw no	wopr-136-2	revised		no
--------	------------	---------	--	----