




External Ground Levels will remain as Existing

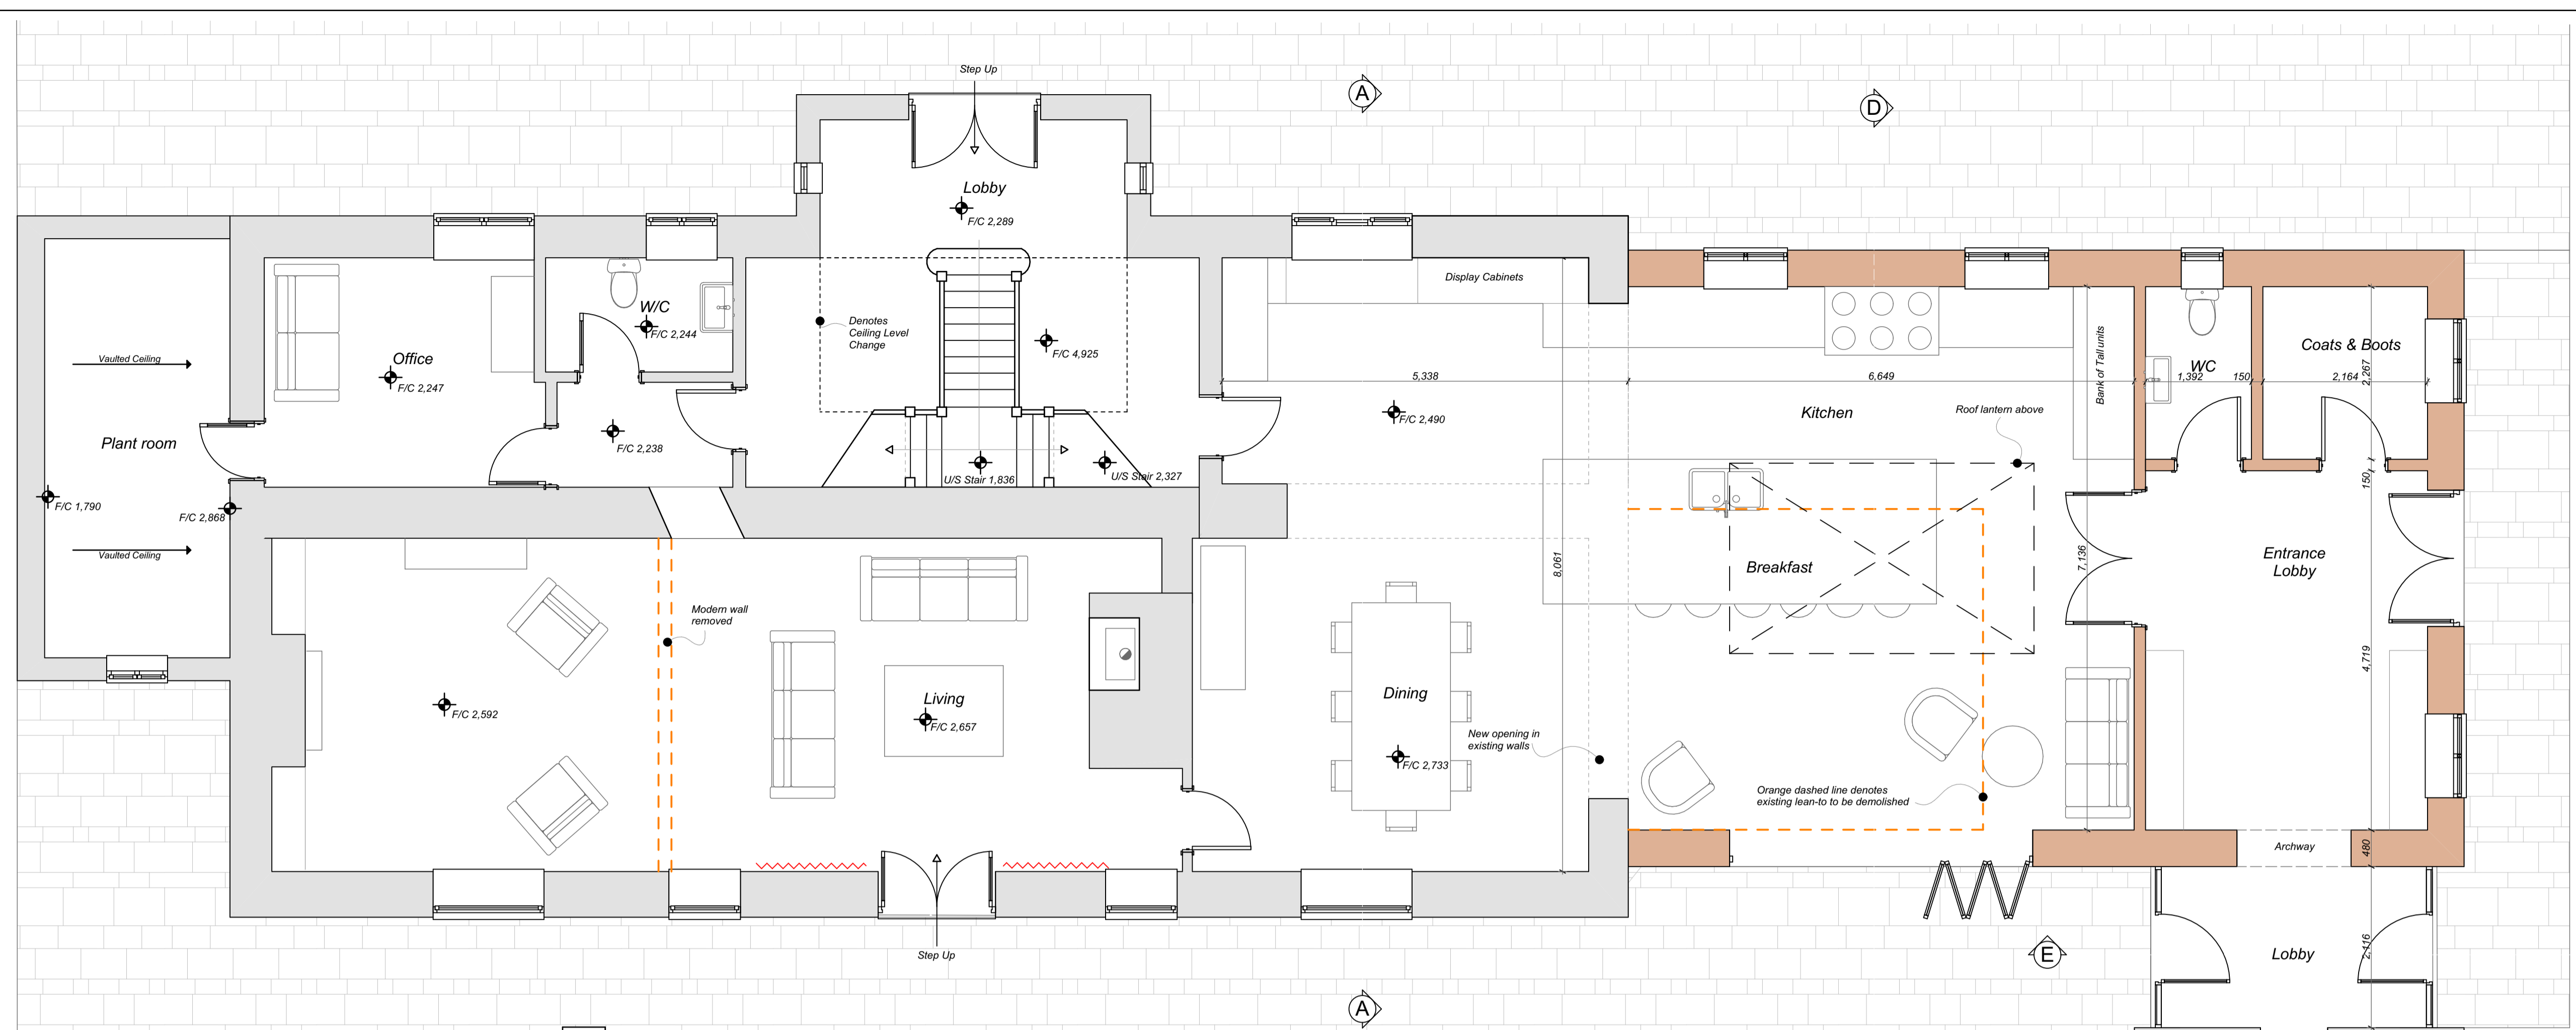

CHA Ground Floor Plan 1:50

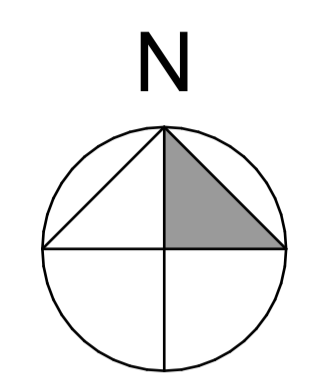

CHA Section B - B (1) 1:100

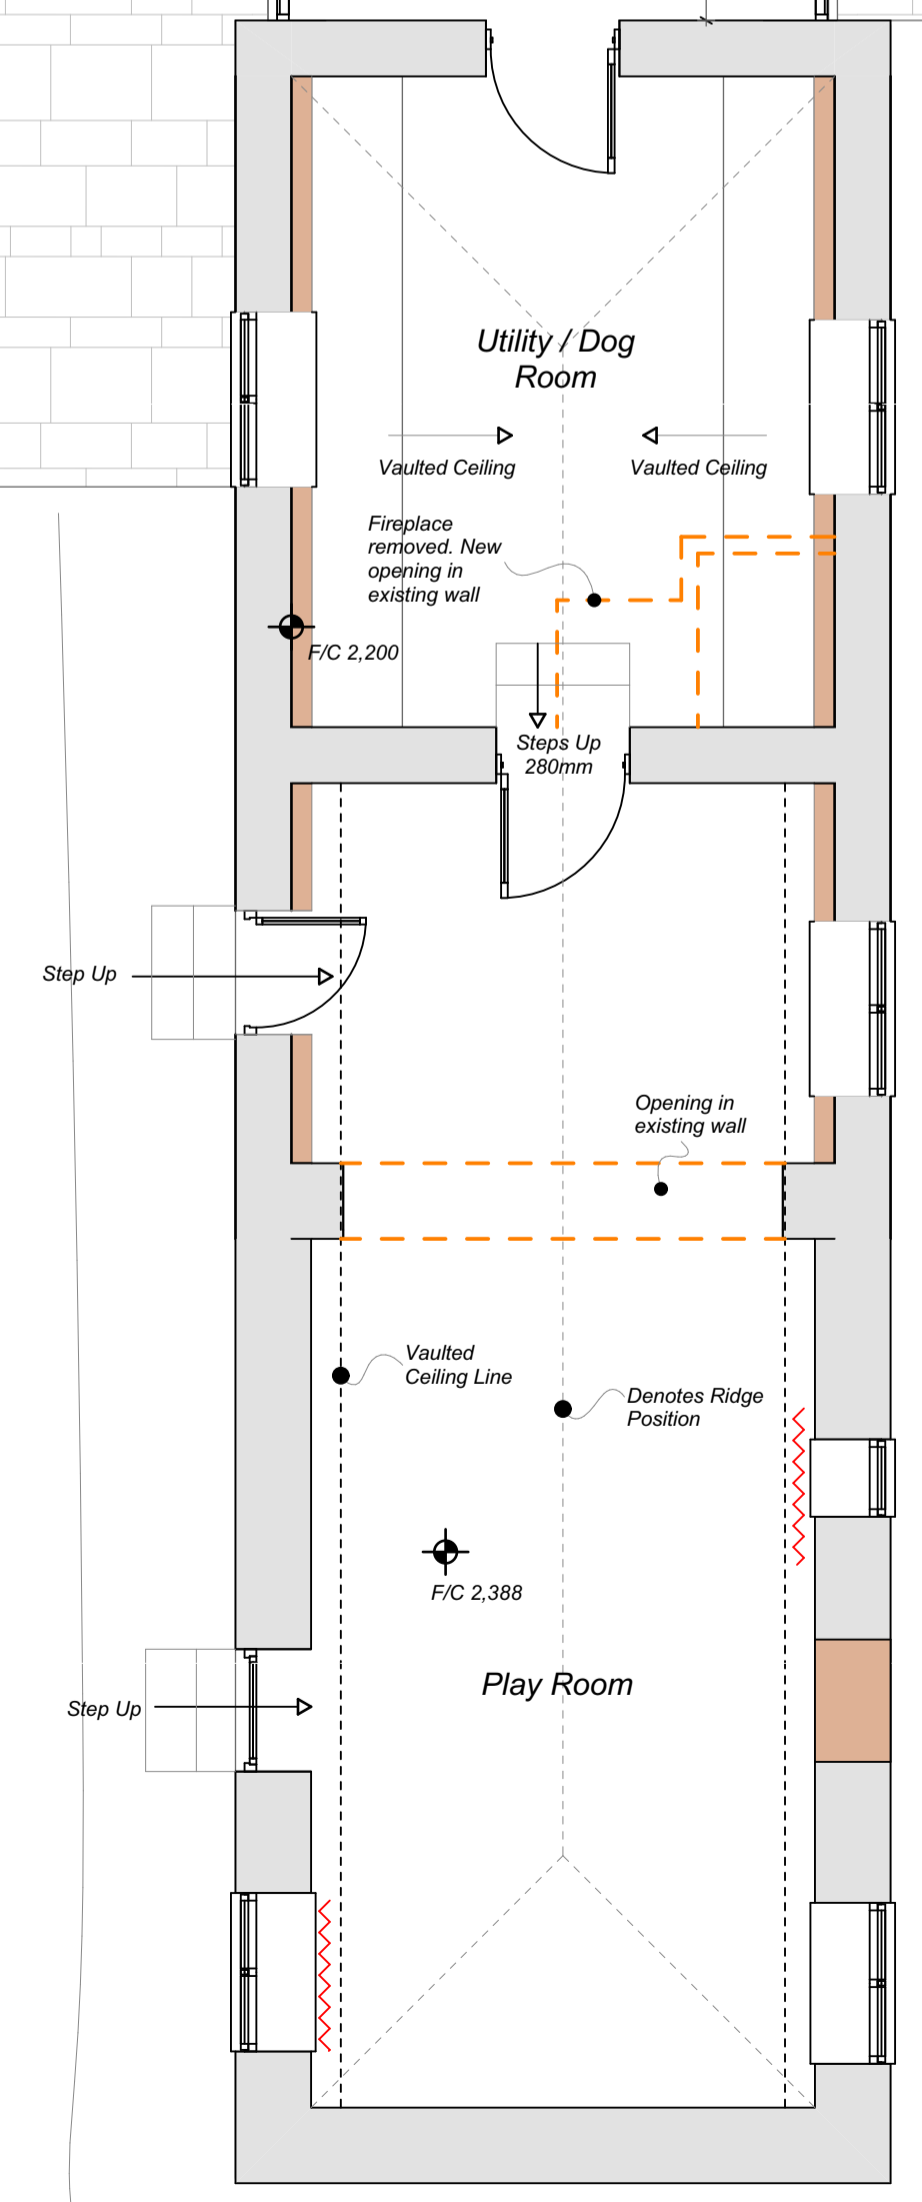

E	09.08.2023	Scheme revised to client comments
D	02.08.2023	Scheme revised to client comments
C	22.05.2023	Scheme revised to client comments
B	11.05.2023	Scheme revised to client comments
A	03.05.2023	Scheme revised to client comments

revision	date	description
<b>claxton hall architectural ltd</b> tel : 01328 862229 address : 1 Vine House, 3 Oak Street, Fakenham, Norfolk, NR21 9DX e-mail : design@claxton-hall.co.uk web: www.claxton-hall.co.uk		
project:	Proposed Extension & Alterations Tower Farm Middleton Norfolk	sheet size: A1 date: March 2023 scales: As Shown
drawing:	Planning Drawing - As Proposed (Floor Plan & Sections)	revision: E ref: 669 - 03

B

B