



Ground Floor Plan

Floor Plans @ 1:100

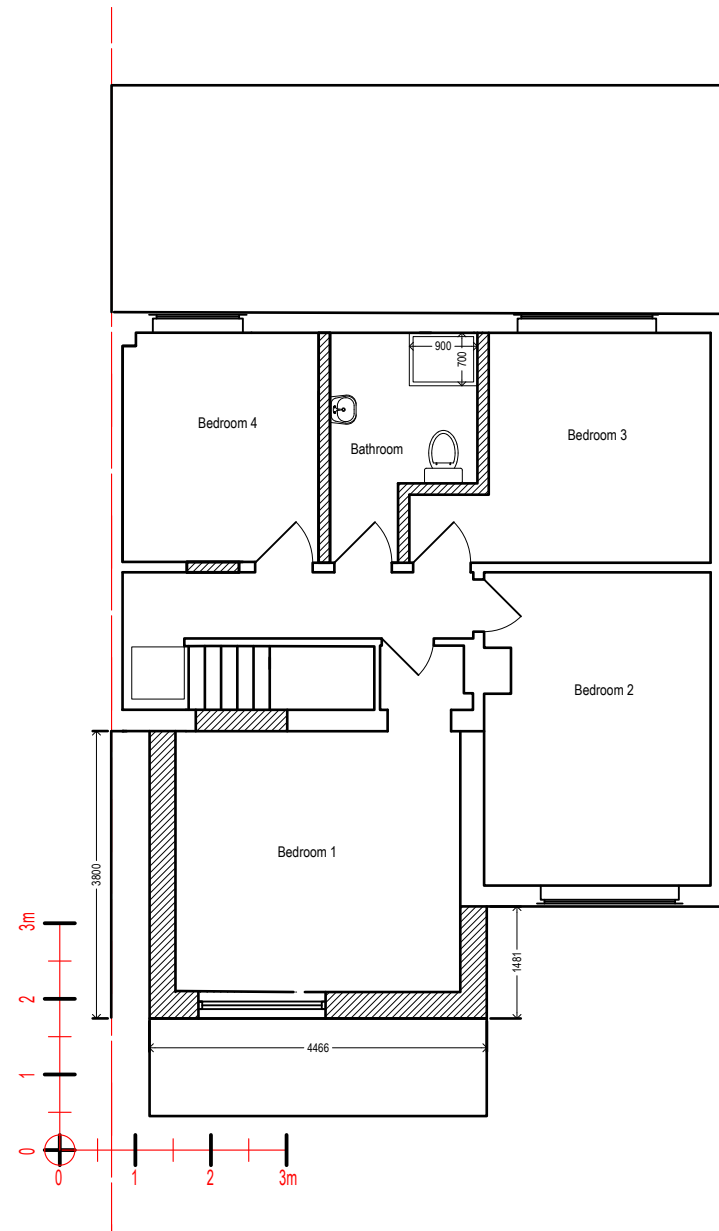

First Floor Plan

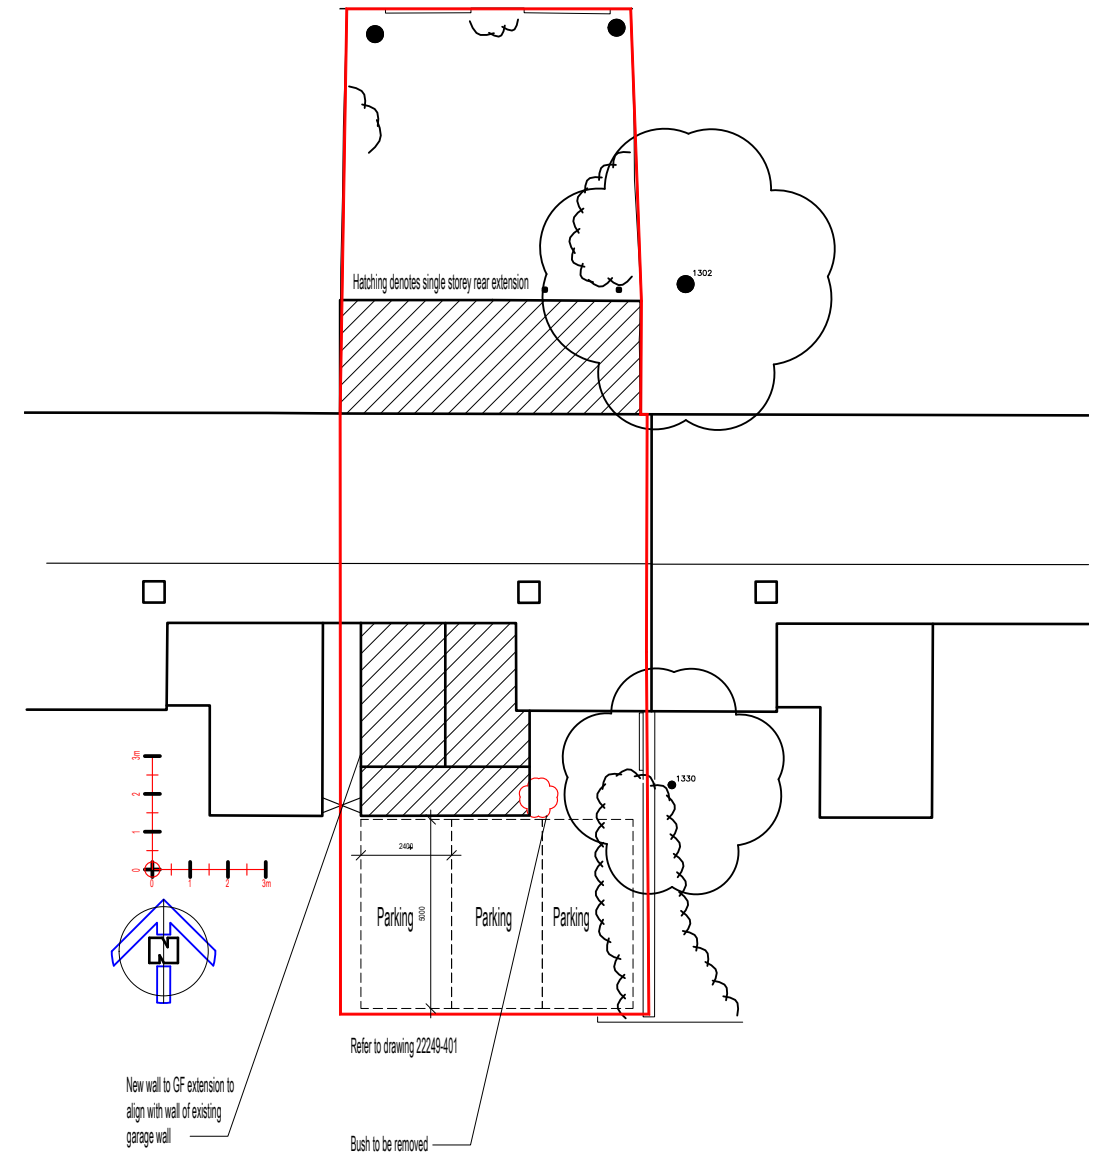

Block Plan @ 1:200

CONTRACTORS NOTES: The contractor must check all dimensions on site and must not take and / or make scaled dimensions from this drawing.

It is the contractors responsibility to ensure that all works are in compliance with the current requirements of statutory regulations: Building Regulations, British Standards etc.

IF IN DOUBT ASK!

Scott Associates LLP Client Urban Blue Print m:07944878080 / david@scott-assoc.co.uk	Title Proposed Block Plan + Floor Plans Site 8 Albert Street Stevenage SG1 3NZ	Drawn By	Date Oct. 2023
		Drawing No. 22249-201	Rev -