

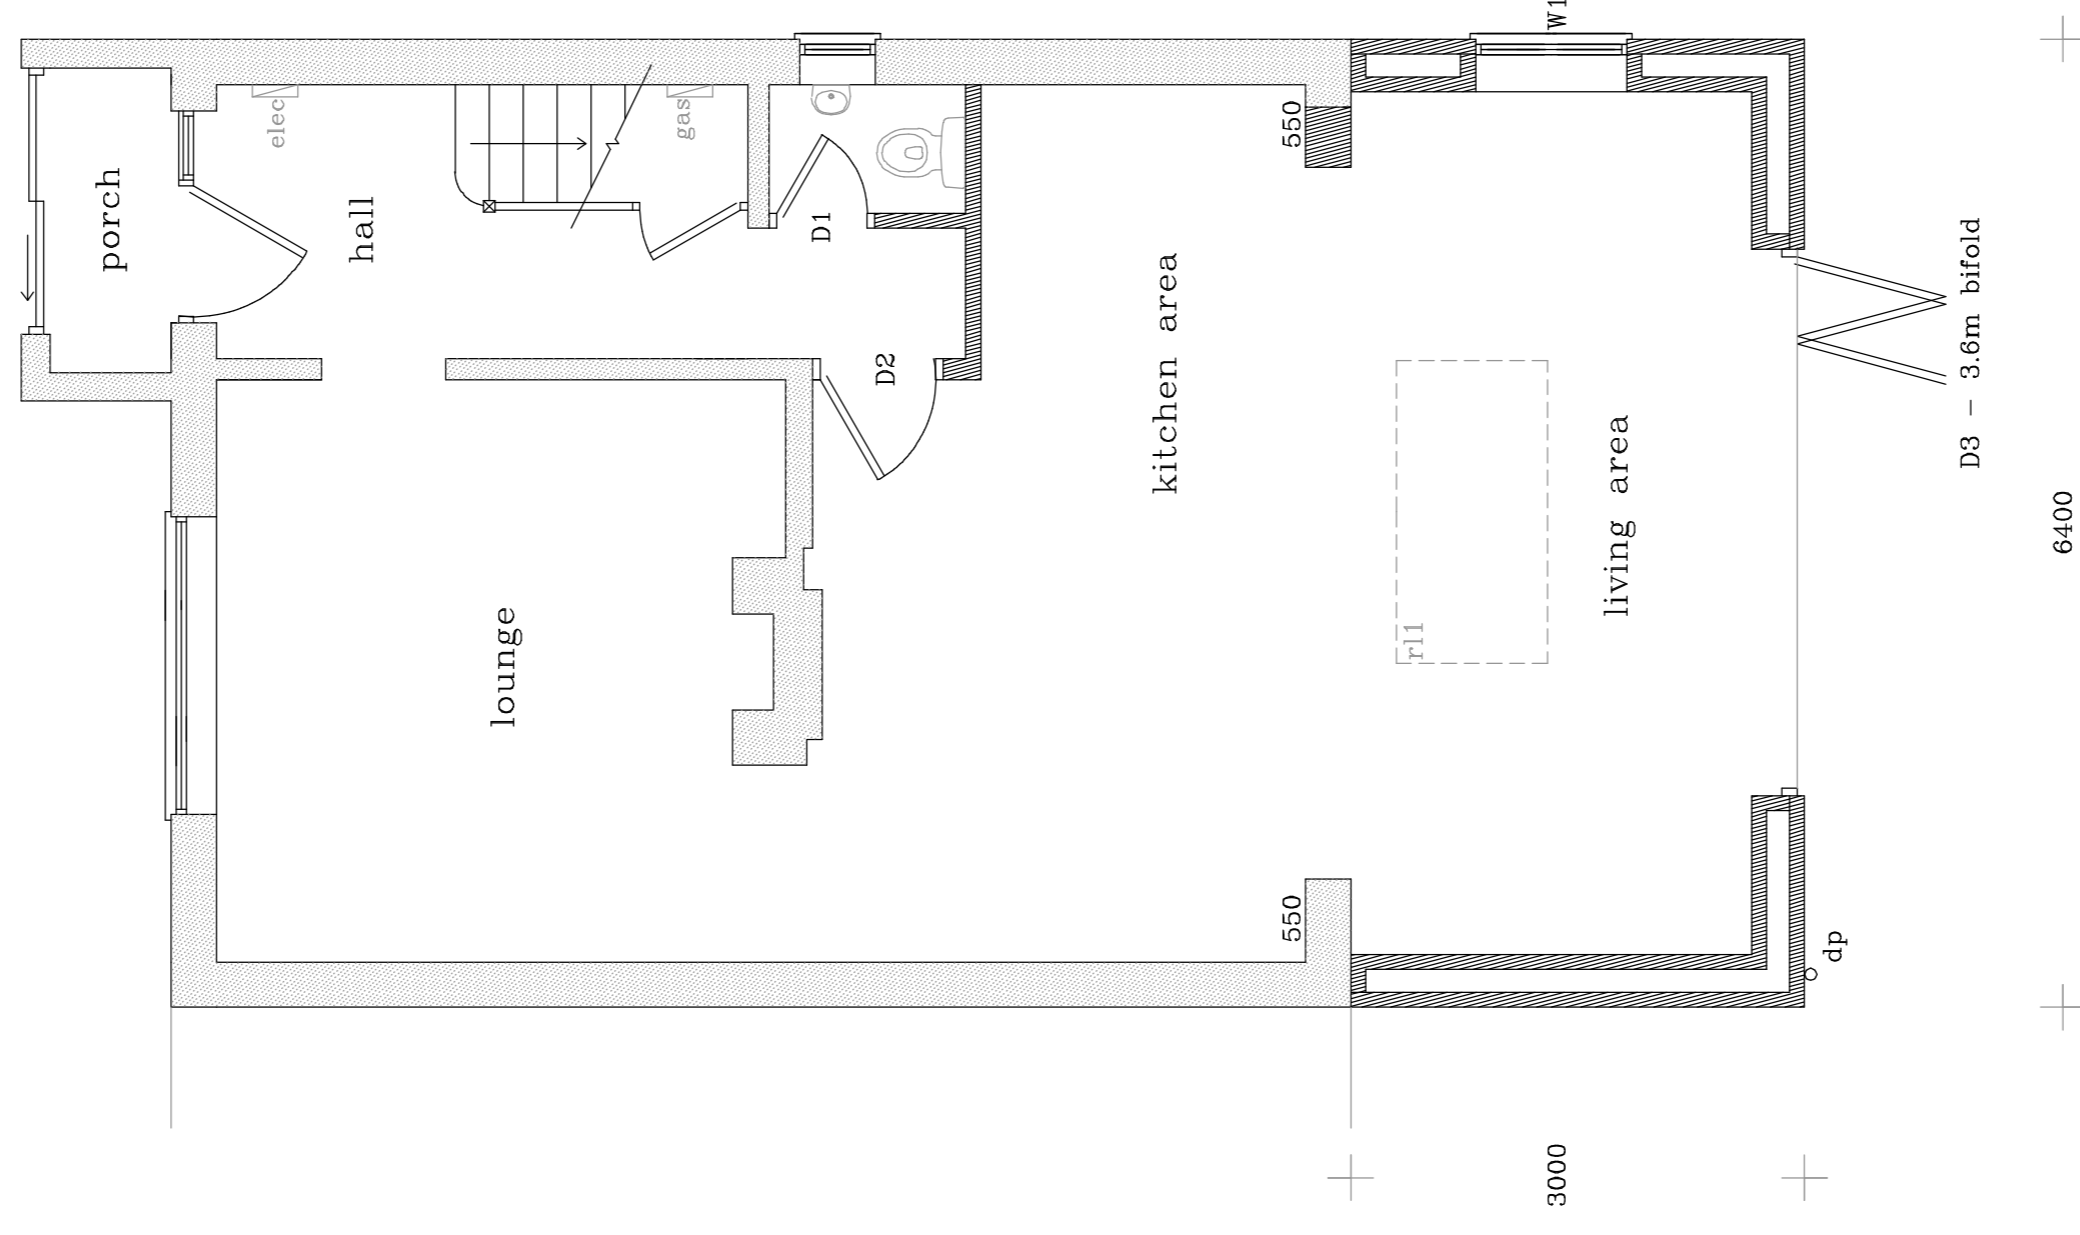



THIS DRAWING IS COPYRIGHT.
 THE CONTRACTOR IS TO CHECK ALL DIMENSIONS ON SITE BEFORE COMMENCEMENT OF THE WORKS.
 DISCREPANCIES MUST BE REPORTED IMMEDIATELY TO THE CONTRACT ADMINISTRATOR BEFORE PROCEEDING.

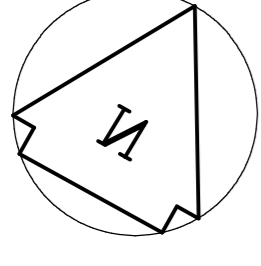


GROUND FLOOR

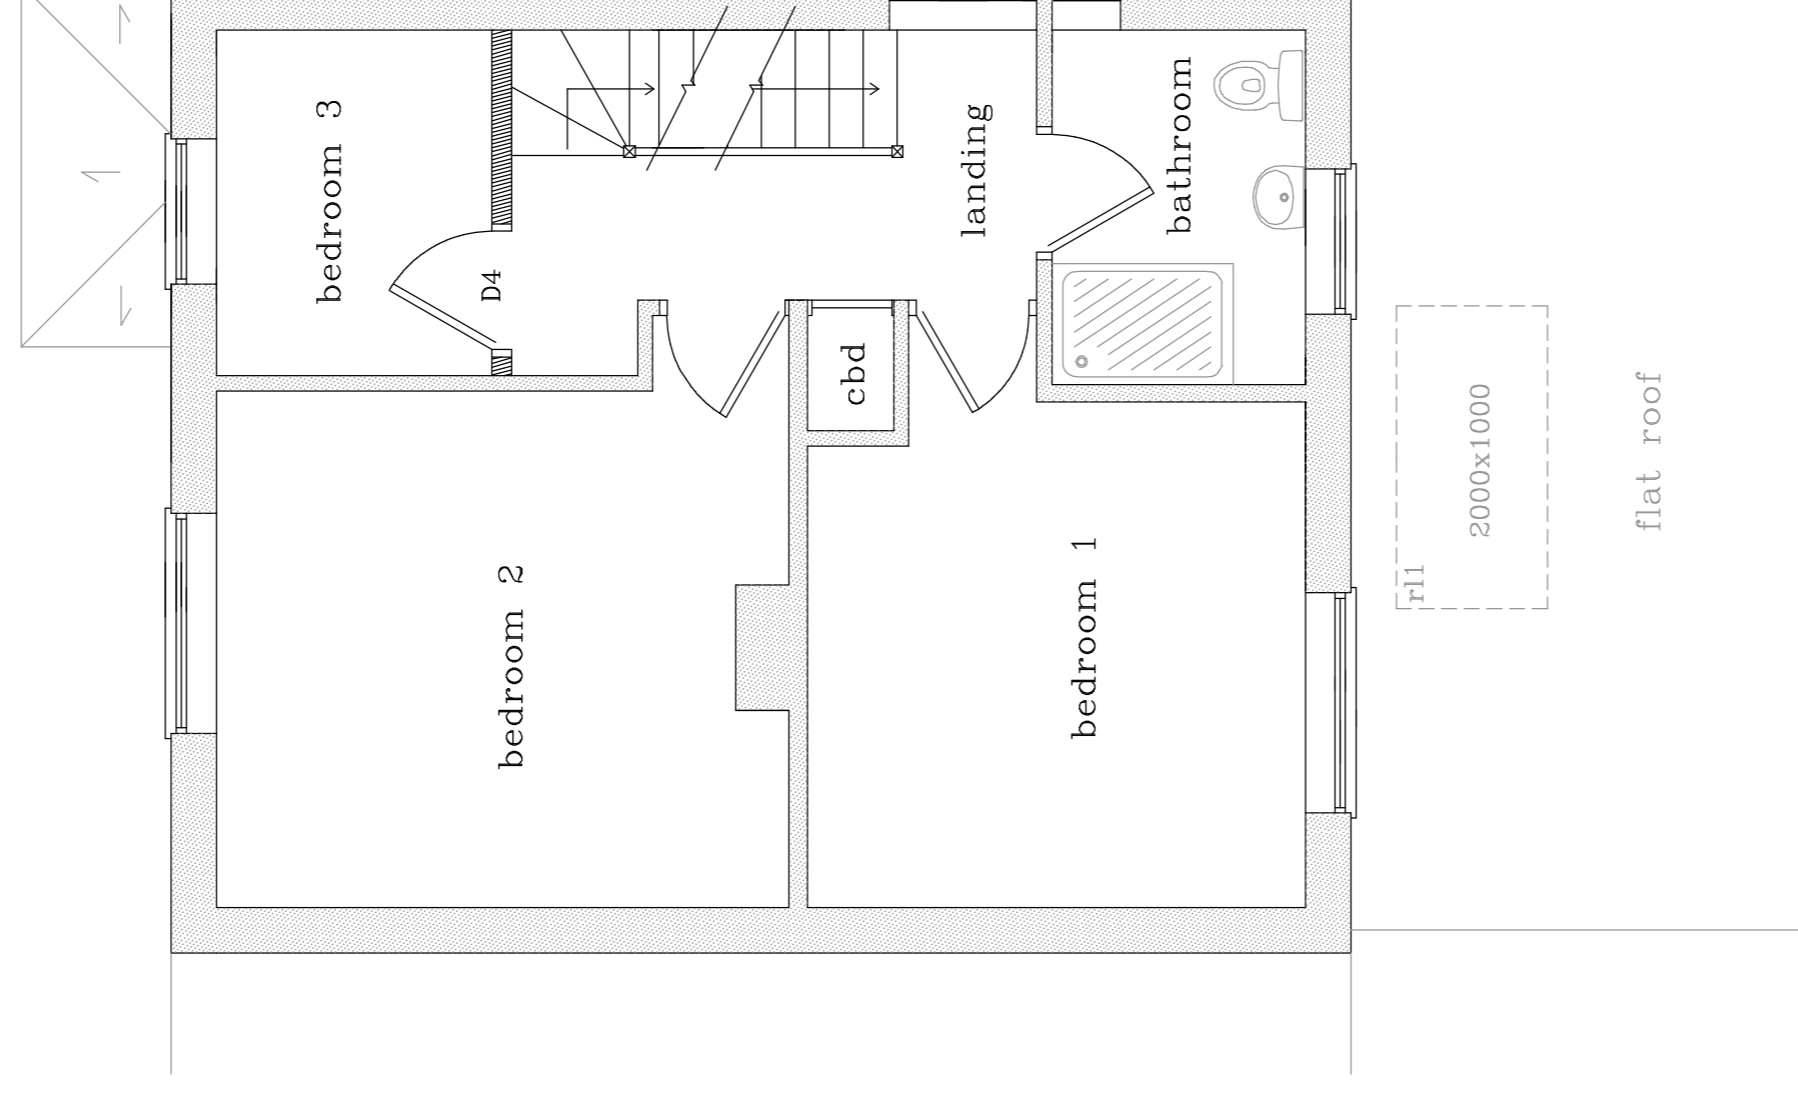

FIRST FLOOR

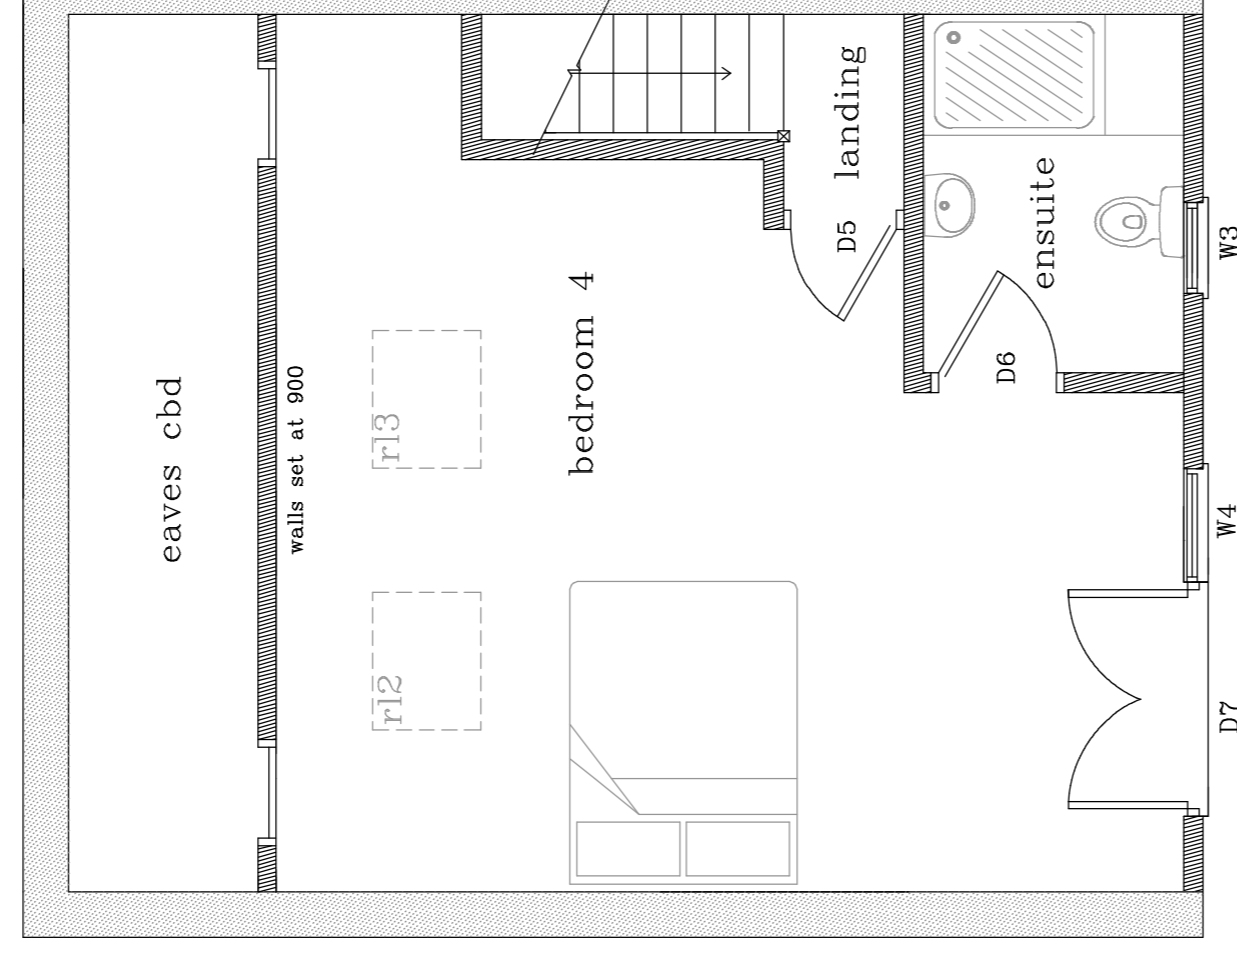

SECOND FLOOR

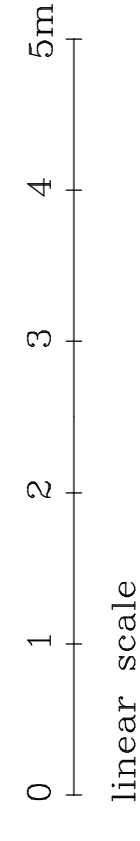

REV B OCTOBER 2023 - MINOR AMENDMENTS
 REV A OCTOBER 2023 - MINOR AMENDMENTS



EVANS & CRAWLEY
 CHARTERED SURVEYORS

Telephone: Chesham 01494 775666 Facsimile: 01494 778575
 Bridge House Water Meadow Chesham Buckinghamshire HP5 1LF

Project Managers : Property Consultants : **Building Surveyors**

LEAVESDEN - 167 HIGH ROAD

PLANS AS PROPOSED