




O-FSD-01
Outward Opening
Folding Sliding Door
Threshold

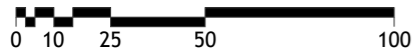


1:2 SCALE BAR IN MILLIMETRES AT A3

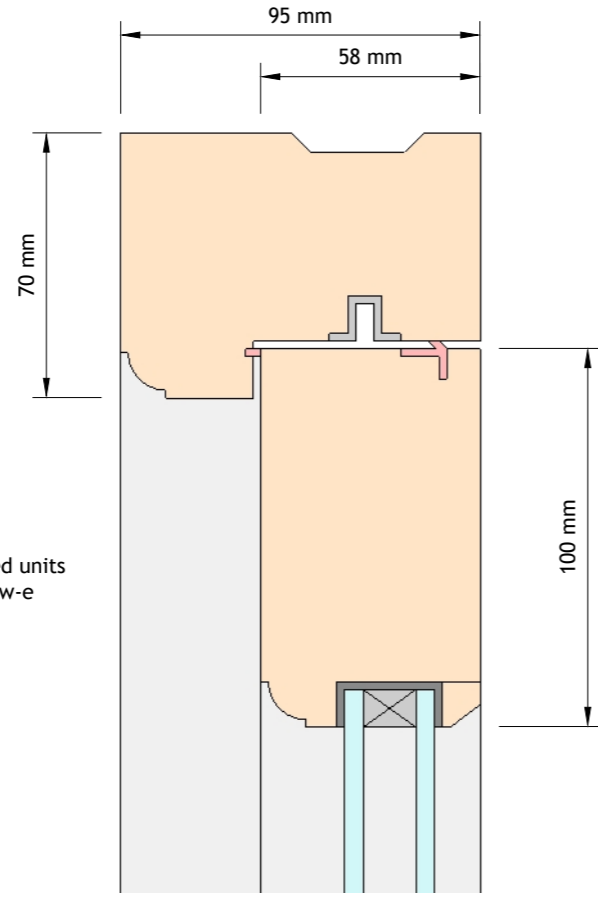


O-FSD-02
Outward Opening
Folding Sliding Door
Head

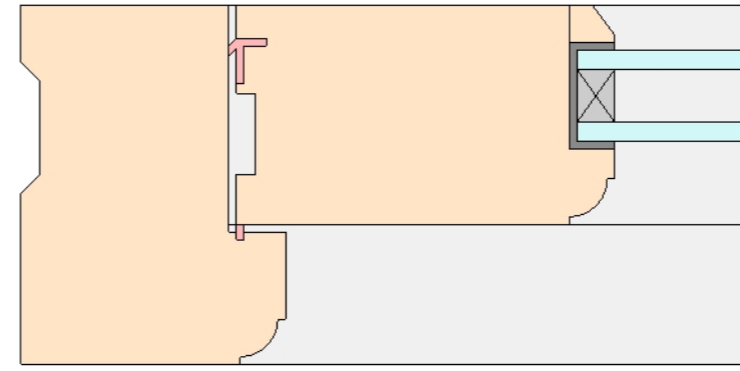

O-FSD-03
Outward Opening
Folding Sliding Door
Jamb

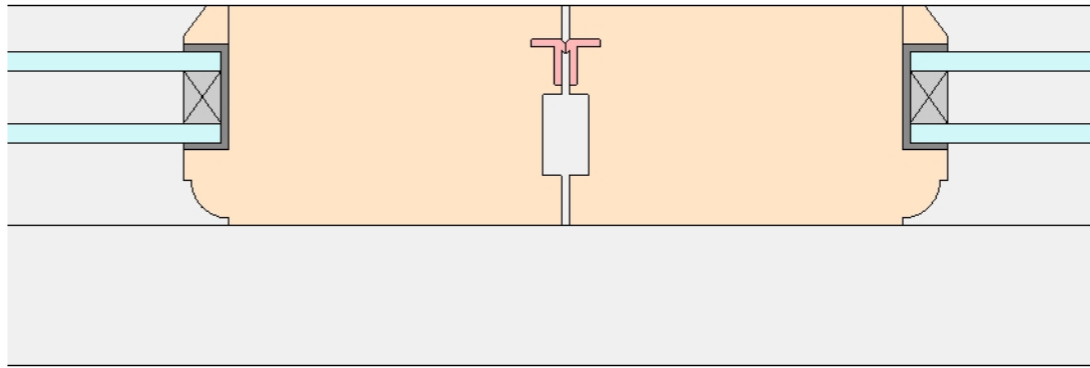

O-FSD-05
Outward Opening
Folding Sliding Door
Fold

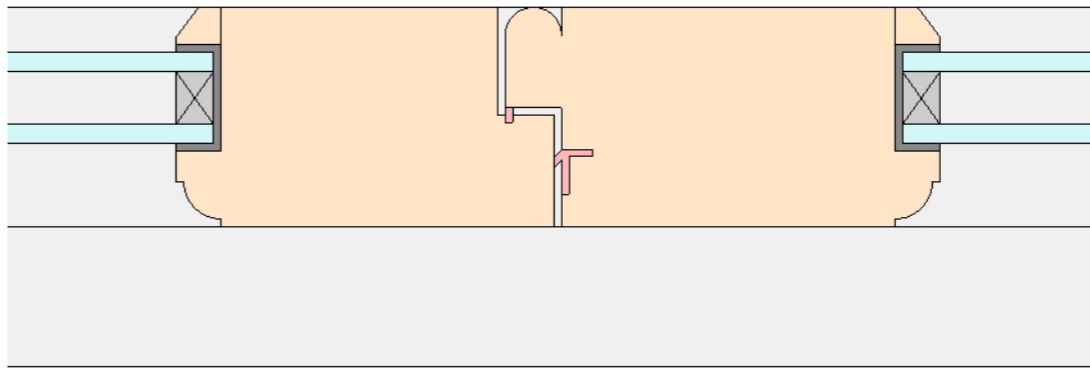

O-FSD-04
Outward Opening
Folding Sliding Door
Rebate

2306.8150.P0 Proposed Joinery Details 5

Stage 3 (P-Planning)

This document is an RIBA Stage 3 document. The information illustrated on this drawing is for planning information only. Theo Arch Tech accepts no liability for use of this drawing beyond that for which it was issued.

Drawing Number: 2306.8150

Drawing Name: Proposed Joinery Details 5


Revision: P0

Issue Date: 30/06/2023

Client: Mr&Mrs Marshall

Project: Alterations and Cart Lodge

Address: Manor Barn, Norton Little Green, IP31 3NN

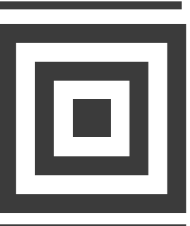

**THEO
ARCH
TECH**

Theo Arch Tech is the trading name of Theobald Architectural Technology Limited. Registered in England 13542097
Email: mail@theoarchtech.co.uk Website: www.theoarchtech.co.uk

This drawing and any illustrated designs are Copyright © 2023 Theobald Architectural Technology Limited (Theo Arch Tech) Any unauthorised reproduction and use, in whole or in part, is a breach of UK Copyright Law and may be subject to legal action.