




O-FLBBD-04  
Outward Opening  
Framed, Ledged, Braced and Boarded Door  
Meeting Style

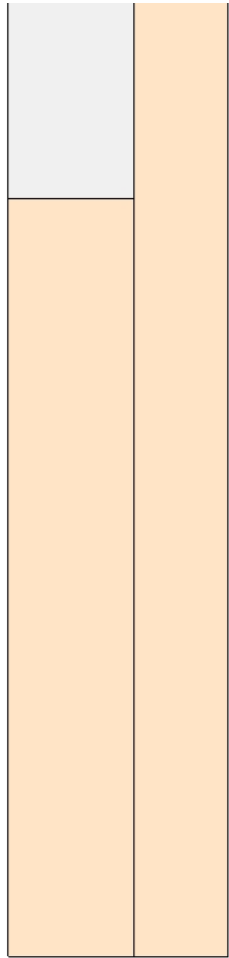


O-FLBBD-01  
Outward Opening  
Framed, Ledged, Braced and Boarded Door  
Threshold

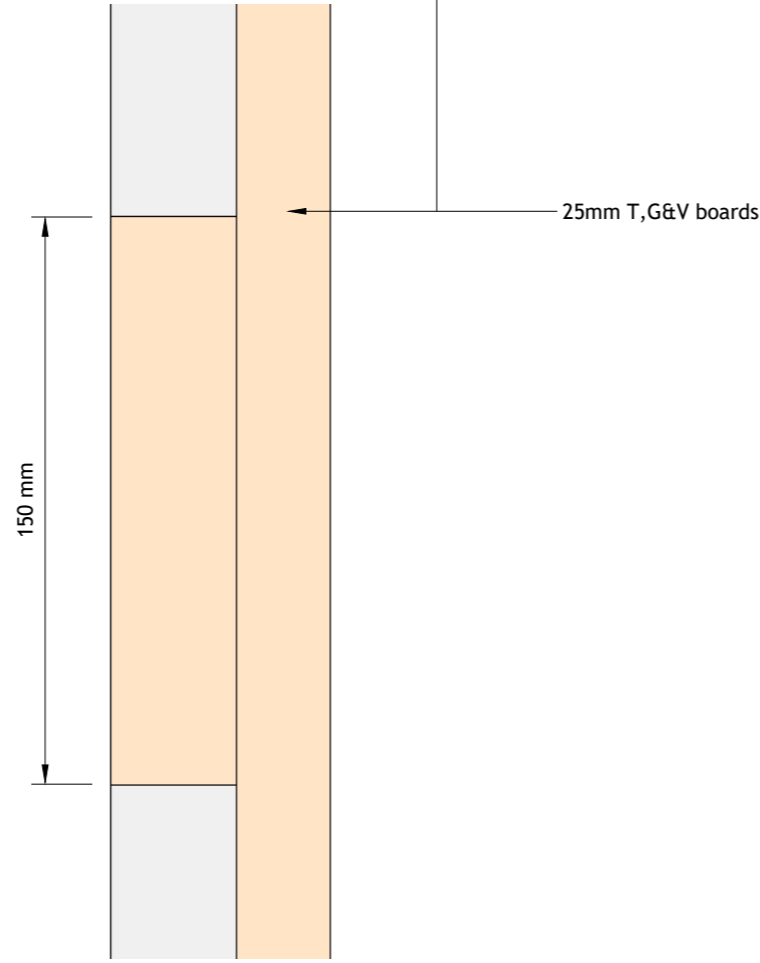


O-FLBBD-06  
Outward Opening  
Framed, Ledged, Braced and Boarded Door  
Intermediate Rail

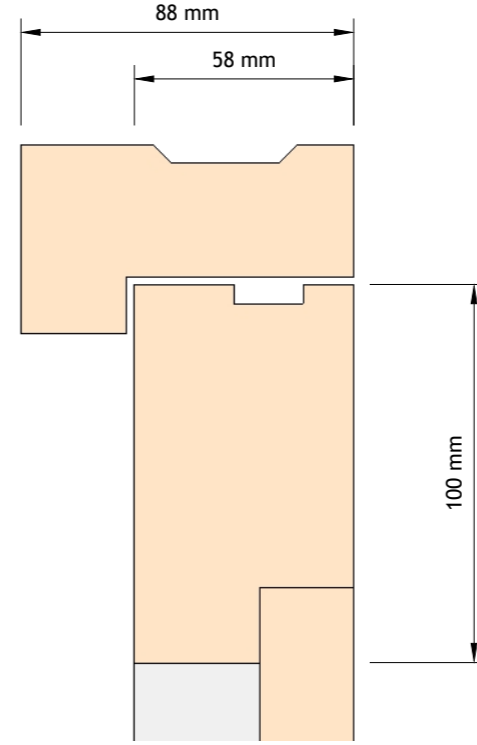

O-FLBBD-02  
Outward Opening  
Framed, Ledged, Braced and Boarded Door  
Head

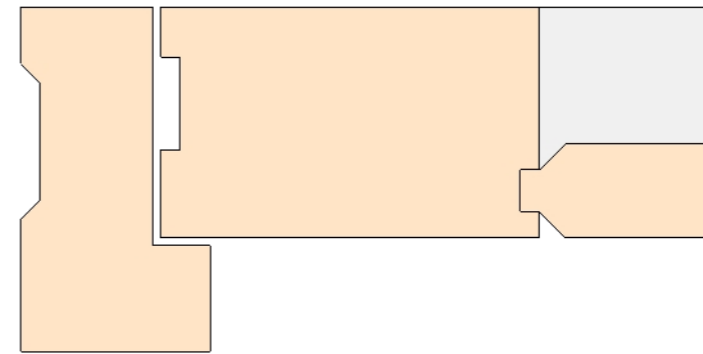

O-FLBBD-03  
Outward Opening  
Framed, Ledged, Braced and Boarded Door  
Jamb

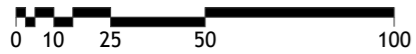

1:2 SCALE BAR IN MILIMETRES AT A3

# 2306.8170.P0 Proposed Joinery Details 7



Theo Arch Tech is the trading name of Theobald Architectural Technology Limited.  
Tel: 07542 031054

**Client:** Mr&Mrs Marshall  
**Project:** Alterations and Cart Lodge  
**Address:** Manor Barn, Norton Little  
Green, IP31 3NN

Registered in England 13542097  
Website: www.theoarchtech.co.uk

**Drawing Number:** 2306.8170

**Drawing Name:** Proposed Joinery Details 7

**Revision:** P0

**Issue Date:** 30/06/2023

**Stage 3 (P-Planning)**

This document is an RIBA Stage 3 document. The information illustrated on this drawing is for planning information only. Theo Arch Tech accepts no liability for use of this drawing beyond that for which it was issued.

This drawing and any illustrated designs are Copyright © 2023 Theobald Architectural Technology Limited (Theo Arch Tech) Any unauthorised reproduction and use, in whole or in part, is a breach of UK Copyright Law and may be subject to legal action.