



Drawing No: I44WPD14 C O I

I44WPD14 C O I

Date: 02/11/2015

Drawn By: SLF

Frame Size: 144

Sash Type: 45

Glazing: Internal

Unit: 14mm Unit

Frame Profile: Staff Bead



Shoulder: Chamfer

Glazing Bead:

Ovolo

Stormproof:

N/A

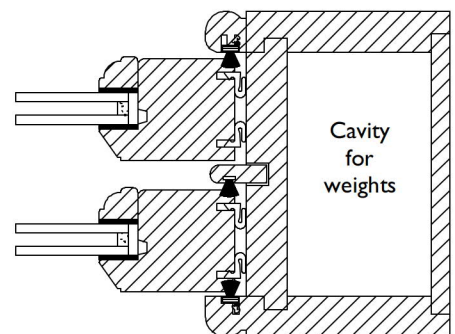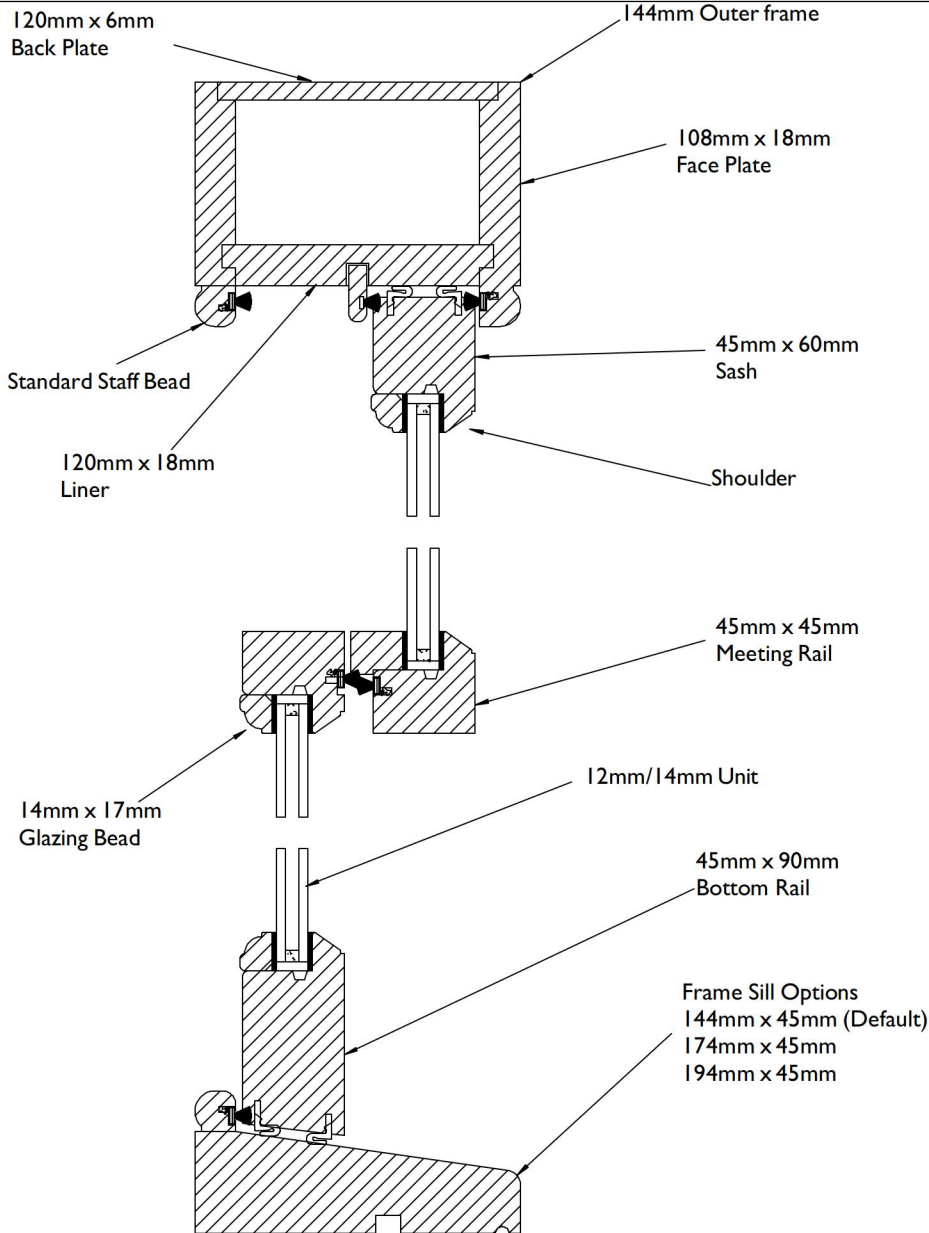

This drawing is copyright of Altus Services Ltd. Duplication of this drawing is prohibited without written permission. Due to continual development and improvement of design, Altus Services Ltd reserve the right to change any details.