





1:100 @ A3

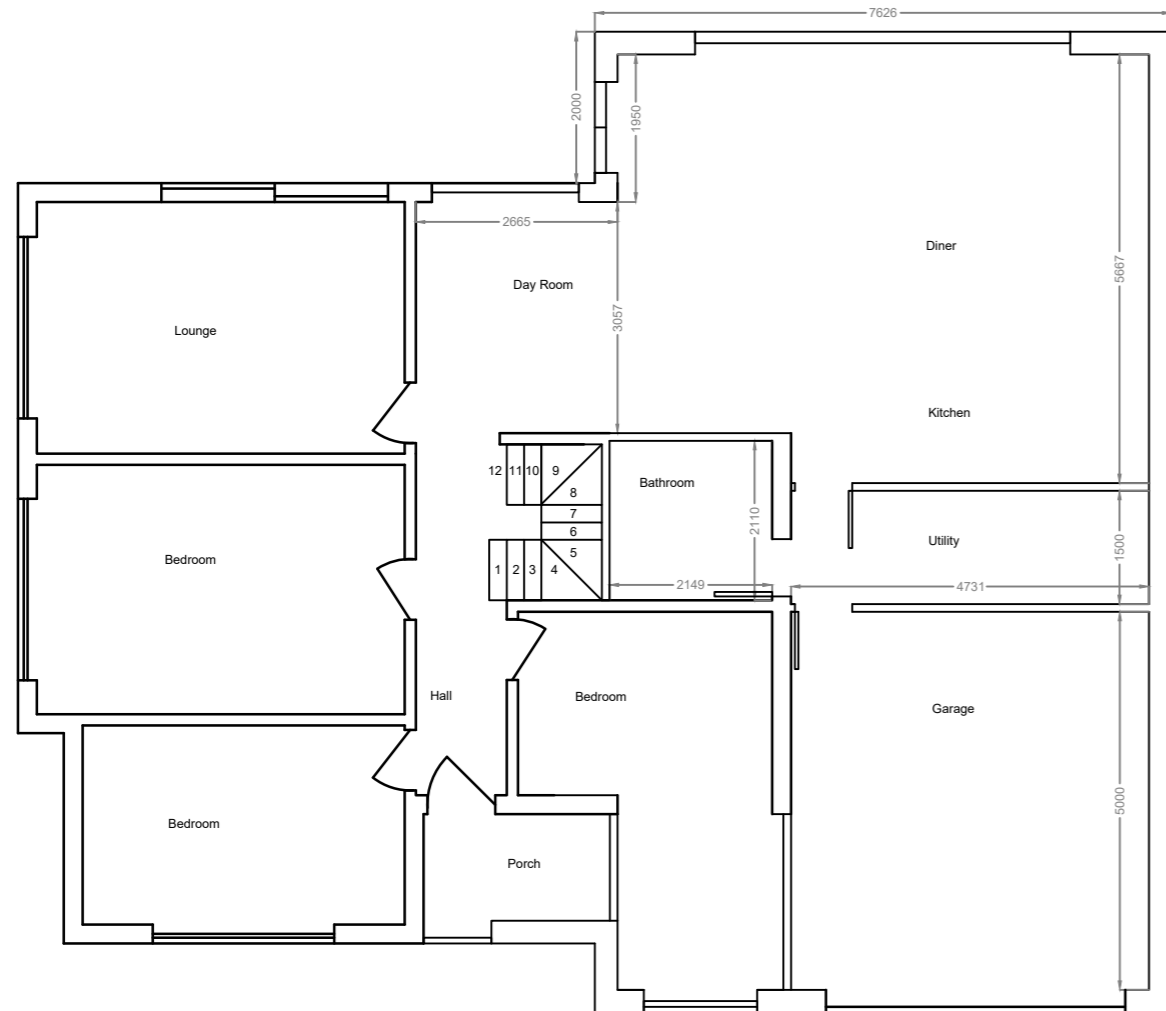

Approved Ground Floor Plan

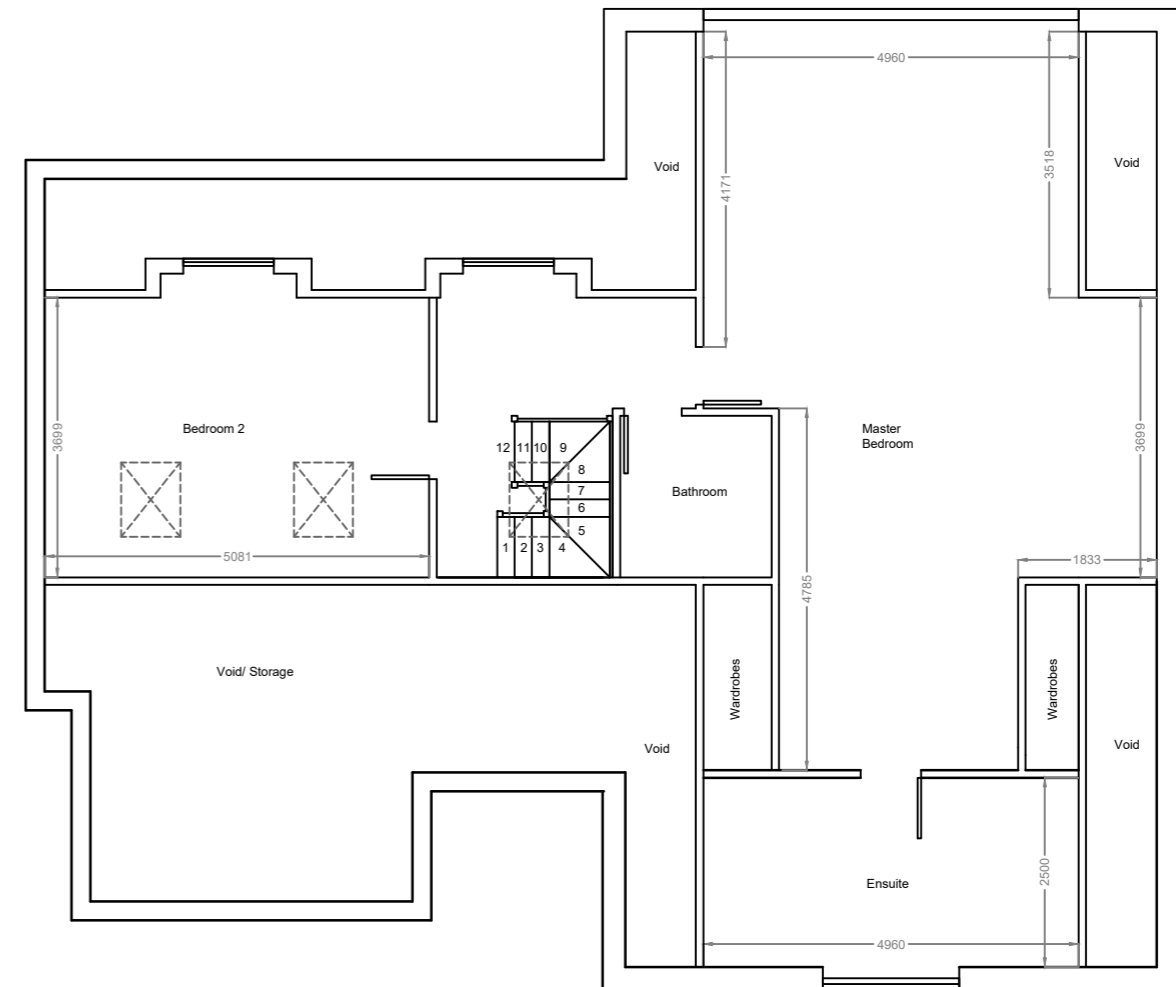

Approved First Floor Plan

As Shown			Project		Chris Bush Karanka, Medstead		Project No. 1281	
Drawn by RT	Sig.	Date 04/21	Drawing		Approved Floor Plans		Contract Sheet No.	
Checked by originator	Sig.	Date					Drawing No. 1281_101	
Approved by	Sig.	Date					Rev. -	
							Classification	
SHEET OF								