


job no.	drawing no.
252	A.02


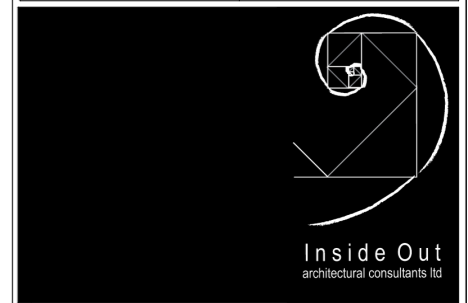


client	Mr & Mrs Stanley
--------	------------------

job	Rats Castle, Linchmere Road, Haslemere, West Sussex GU27 3QG
-----	---

drawing title	Existing Ground Floor Plan Existing First Floor Plan
---------------	---

scale	drawn	date
See Drawing		

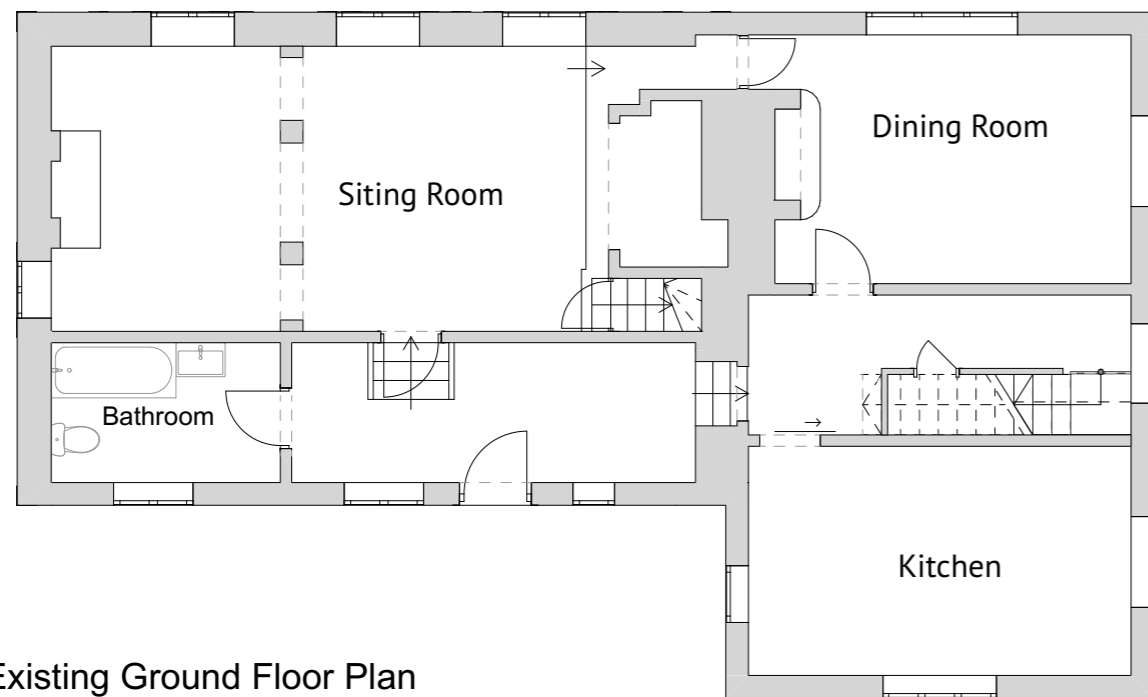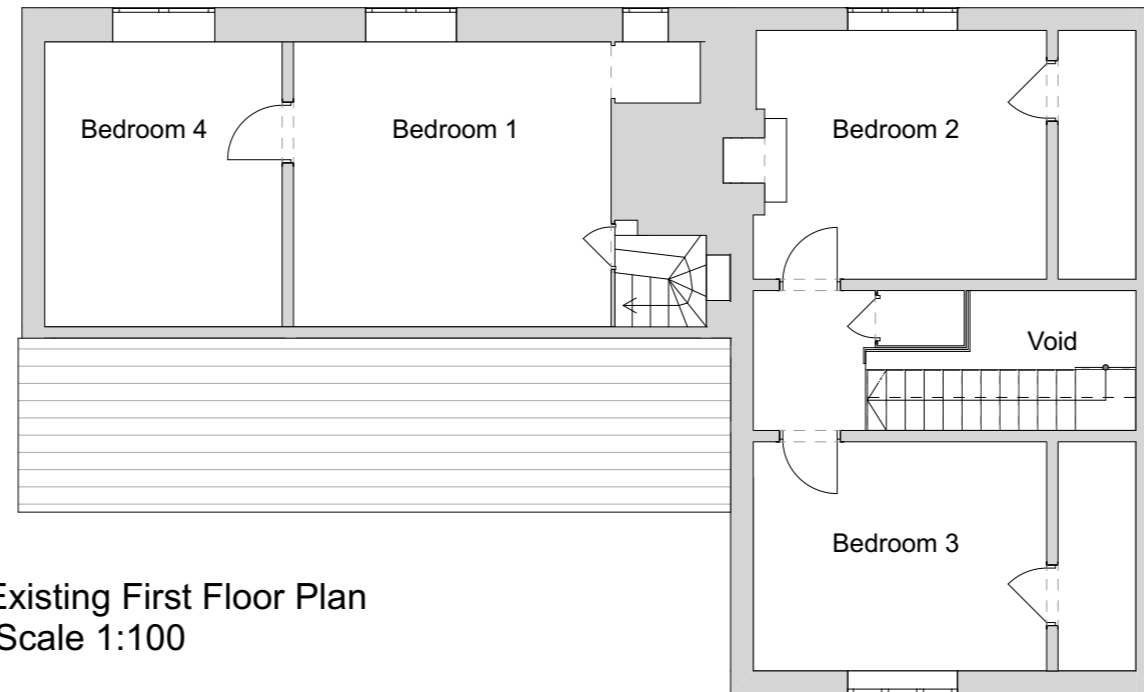

© Inside Out Architectural Consultants Ltd 2011

job no.	drawing no.
252	A.02