


This document and its design content is copyright ©. It shall be read in conjunction with all other associated project information including models, specifications, schedules and related consultants documents. Do not scale from documents. All dimensions to be checked on site. Immediately report any discrepancies, errors or omissions on this document to the Originator.


Revision			
Rev	Description	by	Date

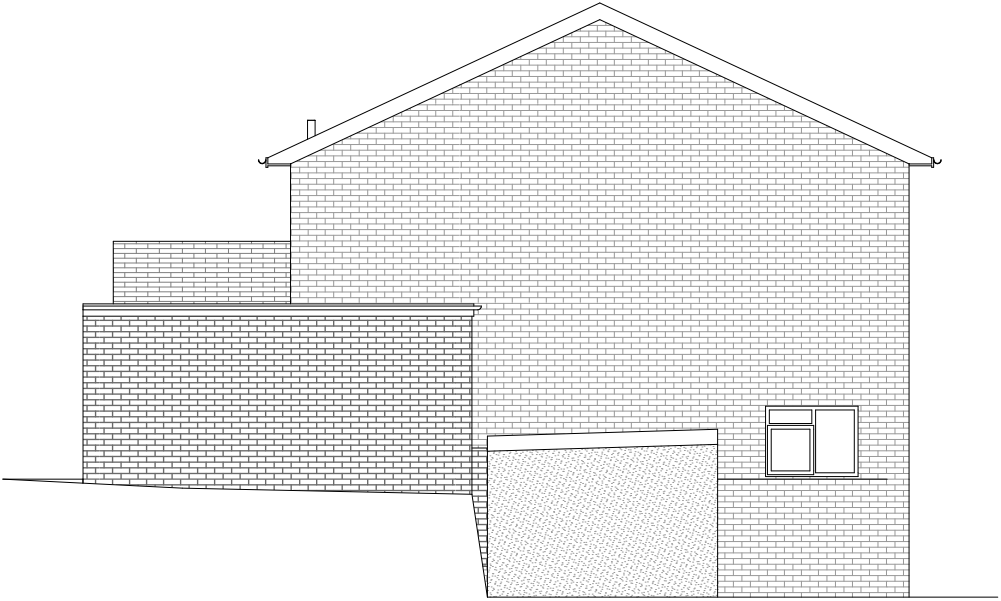


Proposed W Elevation  
1:100




Proposed S Elevation  
1:100

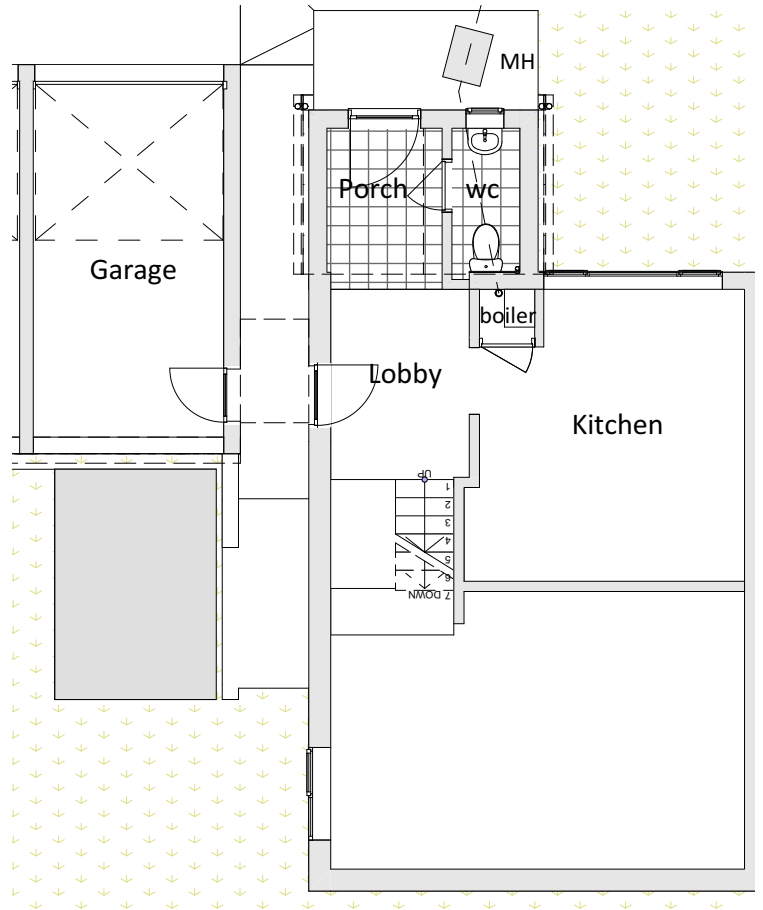

Proposed Ground Floor  
1:100

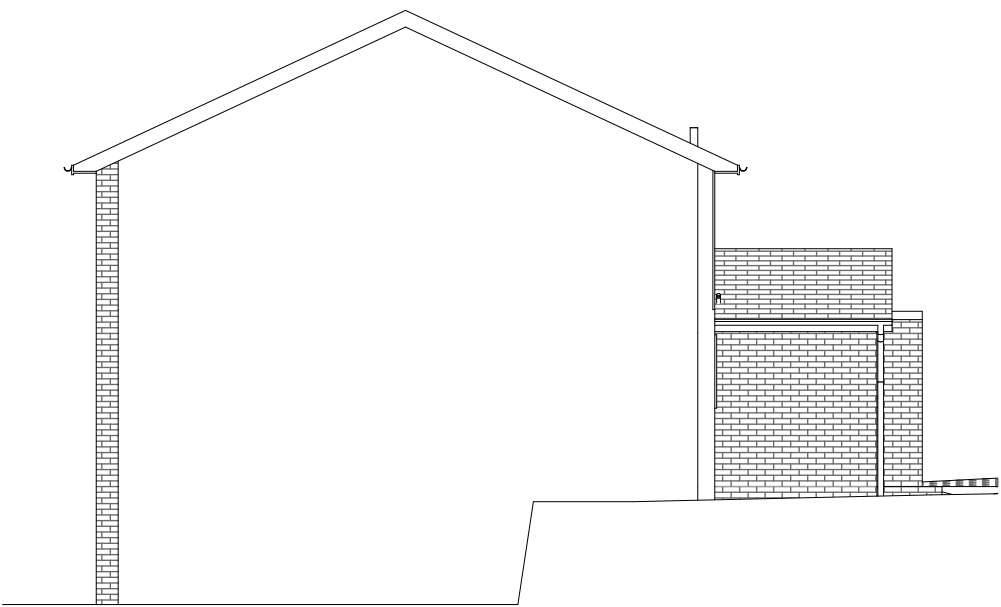

Proposed N Elevation  
1:100



**WA ARCHITECTS**  
CHARTERED ARCHITECTS

31 DIPPERS CLOSE  
KEMSING | KENT | TN15 6QD  
0 1 9 5 9 5 6 5 0 6 5  
info@waarchitects.co.uk  
waarchitects.co.uk

Client <b>Mr &amp; Mrs G Hunt</b>		
Job Title <b>101 Cedar Drive, Sutton at Hone, Dartford, Kent. DA4 9EW</b>		
Drawing Title Proposed Ground Floor, Existing Ground Floor, Proposed W Elevation, Proposed N Elevation, Proposed S Elevation		
Drawing Status <b>06-Renovation-Proposed, 01-Renovation-Existing</b>		
Drawn by Lee Woodward	Date	Checked by LAW
Scales 1:100	Paper size A3 420.0x297.0	
Project N° <b>1541</b>	Drawing N° <b>A.04</b>	Revision